


GREATER NEW HAVEN WATER POLLUTION CONTROL AUTHORITY CONSTRUCTION DETAILS

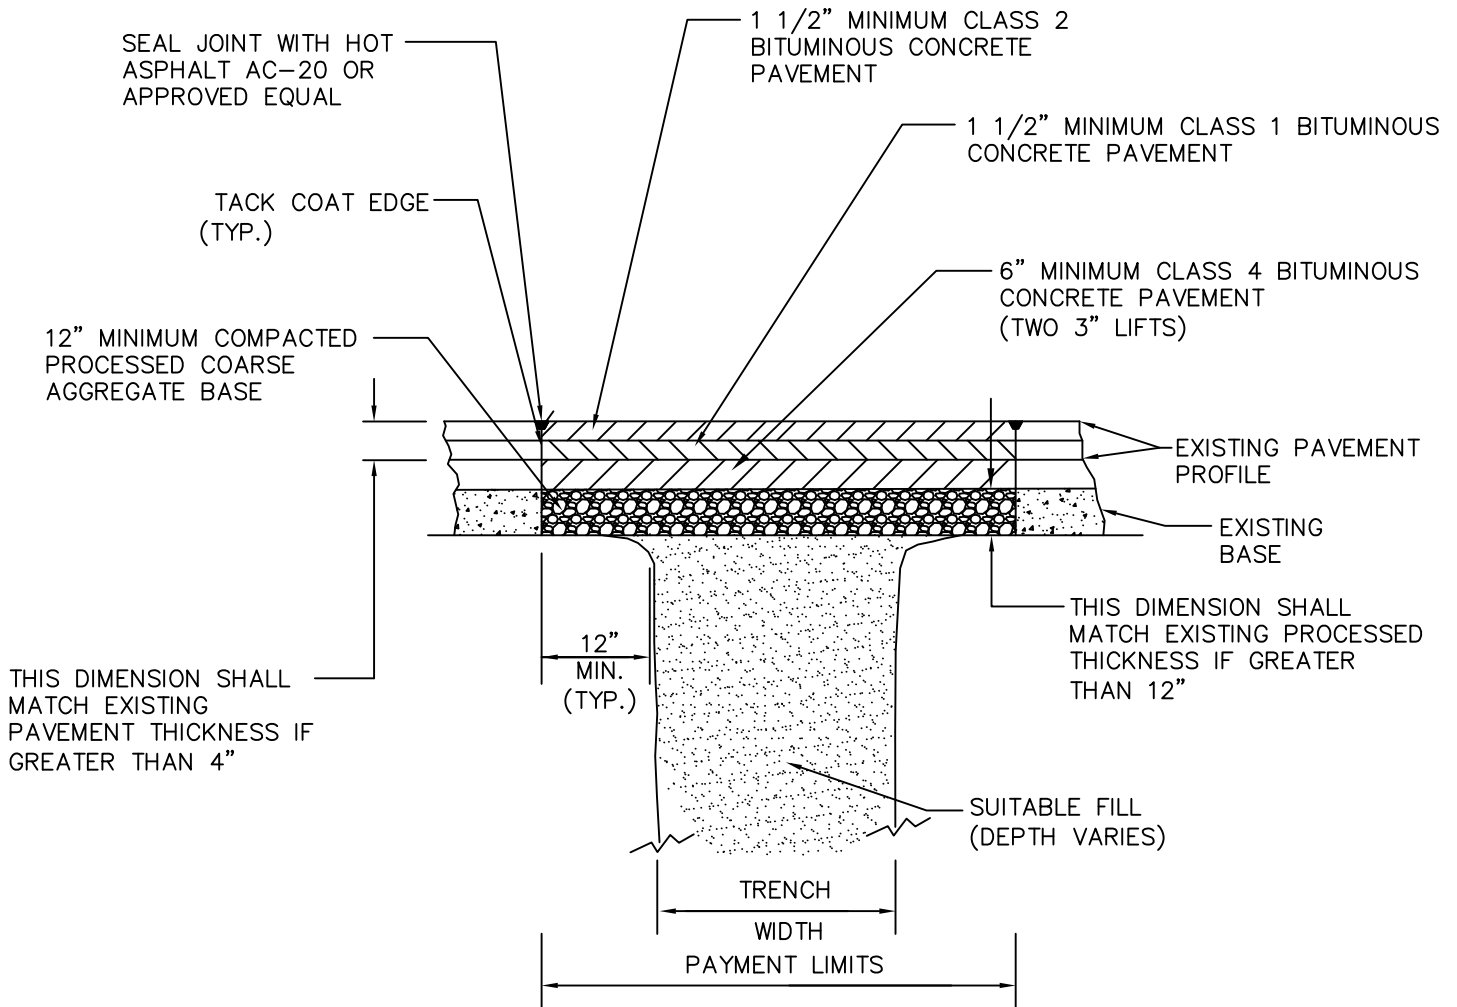

NOTES:

- CLASS 2 MIX DESIGNATION IS NOW HMA S0.375.
- CLASS 1 MIX DESIGNATION IS NOW HMA S0.5.
- CLASS 4 MIX DESIGNATION IS NOW HMA S1.



PERMANENT PAVEMENT REPAIR ON COLLECTOR STREETS

NTS

REVISIONS	
NO.	DATE
2	JANUARY, 2020