


# GREATER NEW HAVEN WATER POLLUTION CONTROL AUTHORITY CONSTRUCTION DETAILS

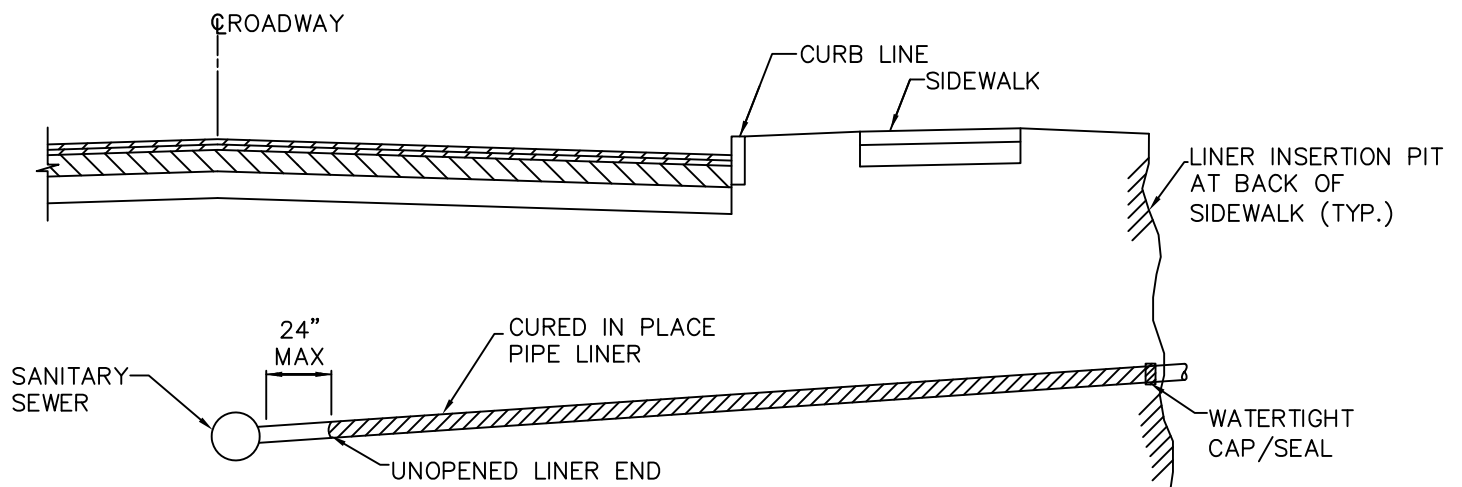

**NOTES:**

1. INSERT LINER BEGINNING AT INSERTION PIT OR CLEANOUT, AND ENDING 24" FROM SANITARY SEWER MAIN OR CLOSER. LINER END SHALL REMAIN UNOPENED TO PROVIDE A WATERTIGHT SEAL.
2. SEAL LINER AT INSERTION END WITH MALE ADAPTER AND CAP OR AS APPROVED BY THE GNHWPCA IN THE FIELD.
3. BACKFILL AS REQUIRED.

REVISIONS	
NO.	DATE

## PLUGGING SEWER LATERALS – TRENCHLESS METHOD

NTS