













Legend

Sewer Mains TBC-2023

-  045 in (3)
-  048 in (5)
-  054 in (5)
-  038 in (17)
-  031 in (11)
-  024 in (2)
-  025 in (17)
-  Sewer Structures

NOT FOR BIDDING PURPOSES
REFERENCE COPY ONLY



Legend

Sewer Mains TBC-2023

- ▶ 072 in (1)
- ▶ 076 in (1)
- ▶ 030 in (5)
- ▶ 031 in (1)
- ▶ 024 in (1)
- ▶ 025 in (11)

Pump Stations

- Private
- Sewer Structures

Map data © OpenStreetMap contributors, Microsoft, Facebook, Inc. and its affiliates, Esri Community Maps contributors, Map-layer by Esri



Disclaimer:
Sewer mapping data is for planning purposes only. Although compiled from record plans, there is no guarantee that this data is free from errors and omissions.

**SSR 2023-03
SUBSEWERSHED BM-04, BL-02**

1:3,840

5/20/2011





NOT FOR BIDDING PURPOSES
REFERENCE COPY ONLY

Legend

Sewer Mains TBC-2023

- 030 in (13)
- 024 in (13)
- Sewer Structures



Disclaimer:
Sewer mapping data is for planning purposes only. Although compiled from record plans, there is no guarantee that this data is free from errors and omissions.

SSR 2023-03
SUBSEWERSHED BU-01

1:3,600



5/20/2011



Legend

Sewer Mains TBC-2023

- 060 in (1)
- 045 in (1)
- 042 in (7)
- 038 in (4)
- 030 in (19)
- 024 in (5)
- 025 in (4)
- <all other values> (2)

Pump Stations

- Utility
- Sewer Structures

NOT FOR BIDDING PURPOSES
COPY ONLY



Disclaimer:
Sewer mapping data is for planning purposes only. Although compiled from record plans, there is no guarantee that this data is free from errors and omissions.

SSR 2023-03
SUBSEWERSHED BU-07, BU-02, BU-01, WR-03

1:3,600



5/20/2011



Disclaimer:
 Sewer mapping data is for planning purposes only. Although compiled from record plans, there is no guarantee that this data is free from errors and omissions.

SSR 2023-03
SUBSEWERSHEDS BU-08, BU-06, BU-07, BU-05, BU-09

1:3,600

5/20/2011

Map data © OpenStreetMap contributors, Microsoft, Facebook, Inc. and its affiliates, Esri Community Maps contributors, Map layer by Esri.




Legend

Sewer Mains TBC-2023

- 062 in (1)
- 048 in (4)
- 054 in (1)
- 036 in (10)
- 030 in (4)
- 031 in (2)
- 024 in (5)
- 025 in (25)
- Sewer Structures

NOT FOR BIDDING PURPOSES
REFERENCE COPY ONLY

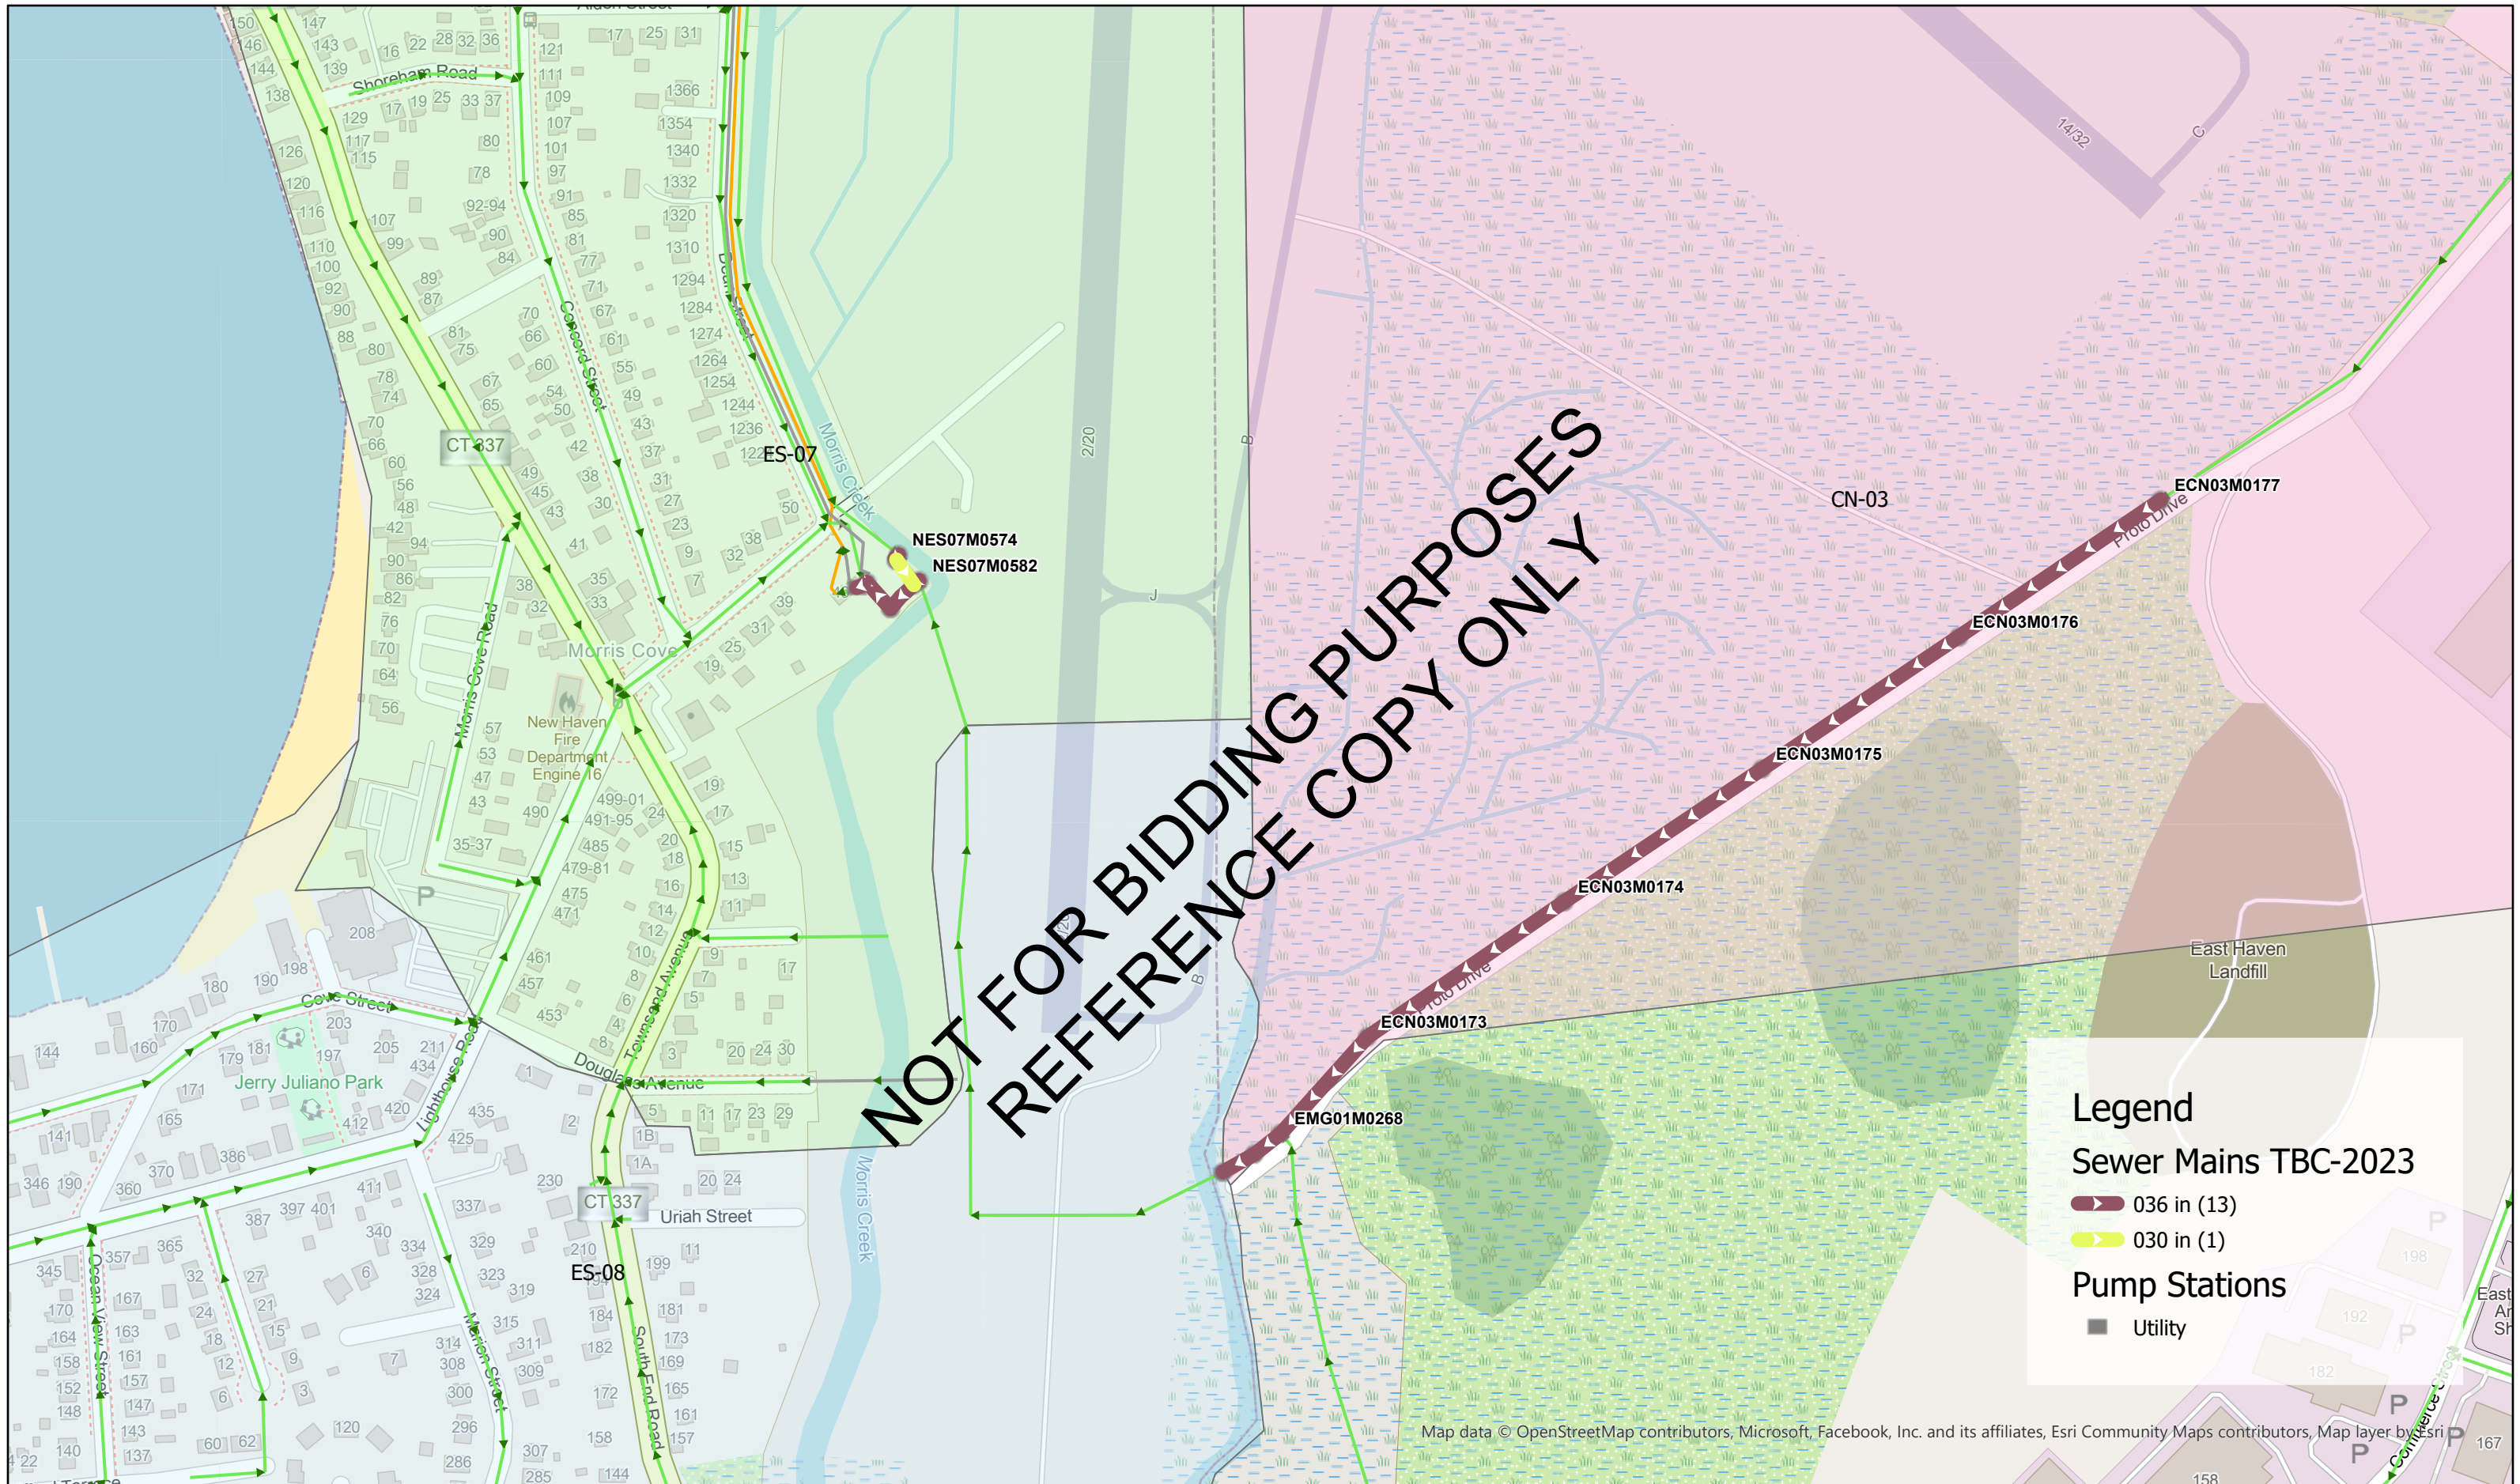

NOT FOR BIDDING PURPOSES
REFERENCE COPY ONLY

Legend

Sewer Mains TBC-2023

- 036 in (13)
- 030 in (1)

Pump Stations

- Utility

Map data © OpenStreetMap contributors, Microsoft, Facebook, Inc. and its affiliates, Esri Community Maps contributors, Map layer by Esri




Disclaimer:
Sewer mapping data is for planning purposes only. Although compiled from record plans, there is no guarantee that this data is free from errors and omissions.

**SSR 2023-03
SUBSEWERSHEDS CN-03, ES-07**

1:3,600



5/20/2011

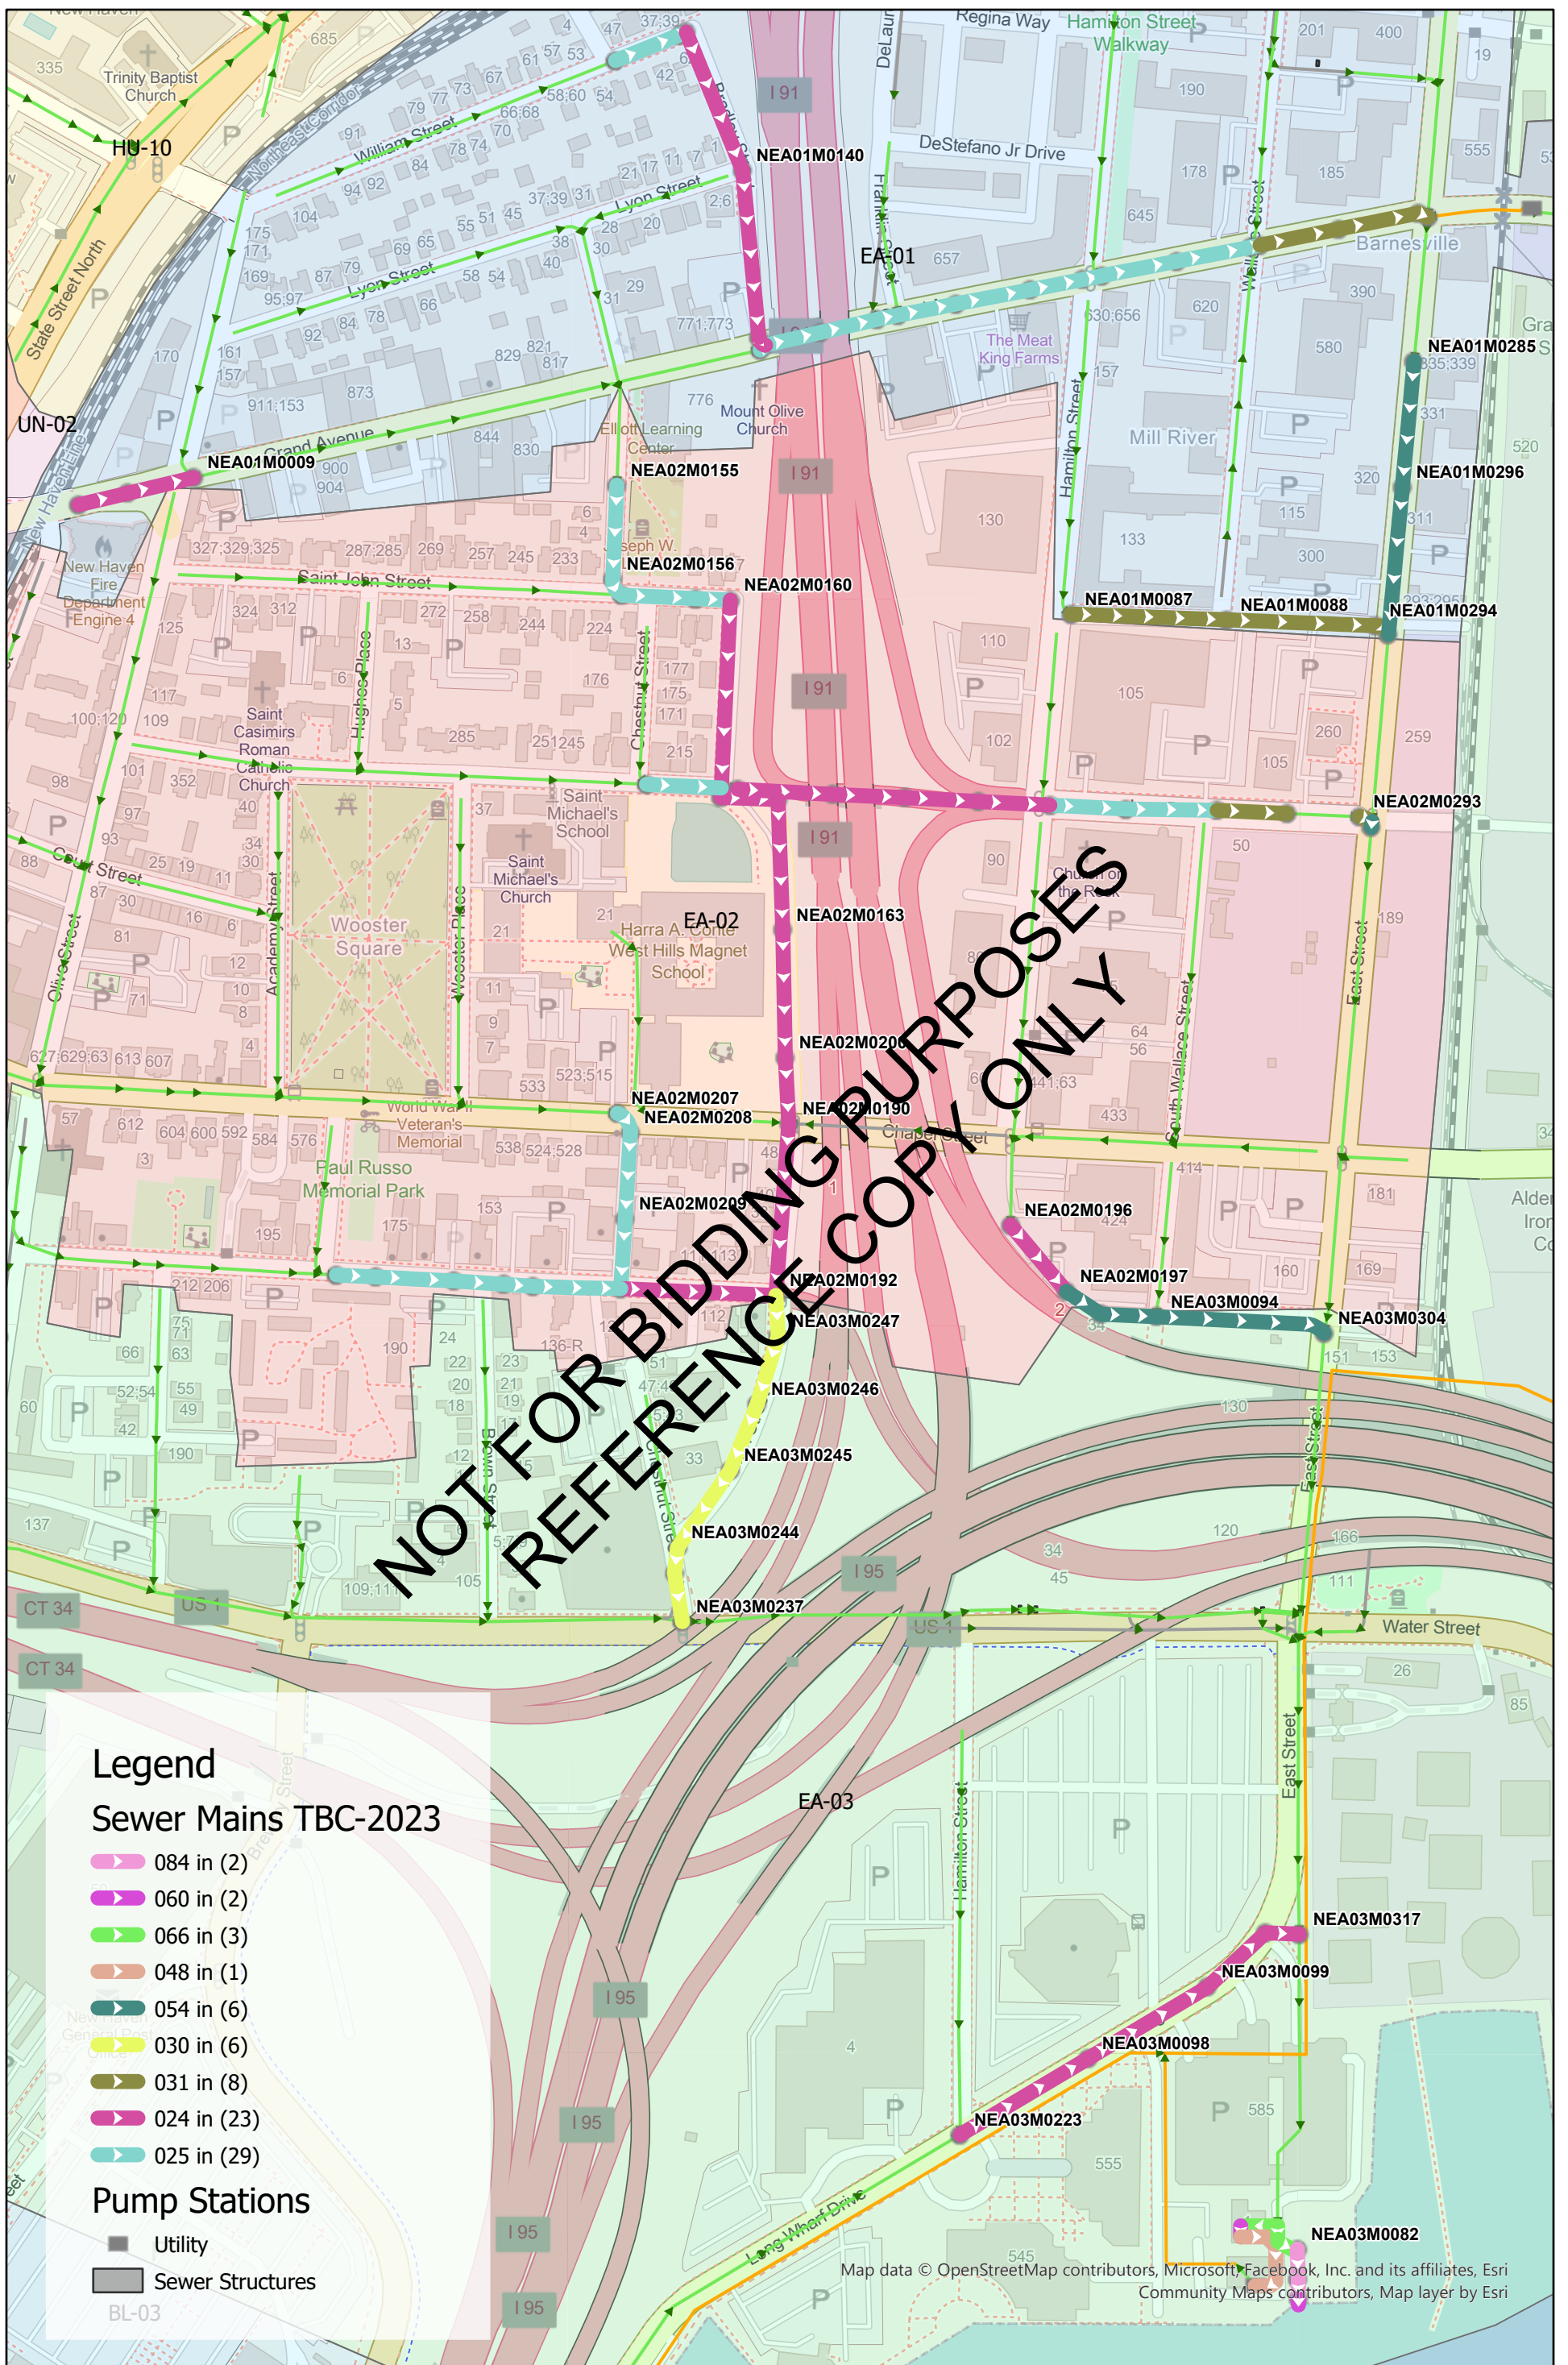

Legend

Sewer Mains TBC-2023

- 084 in (2)
- 060 in (2)
- 066 in (3)
- 048 in (1)
- 054 in (6)
- 030 in (6)
- 031 in (8)
- 024 in (23)
- 025 in (29)

Pump Stations

- Utility
- Sewer Structures



Disclaimer:
Sewer mapping data is for planning purposes only. Although compiled from record plans, there is no guarantee that this data is free from errors and omissions.


SSR 2023-03
SUBSEWERSHED EA-02, EA-01, EA-03

1:3,840



5/20/2011

Map data © OpenStreetMap contributors, Microsoft, Facebook, Inc. and its affiliates, Esri Community Maps contributors, Map layer by Esri

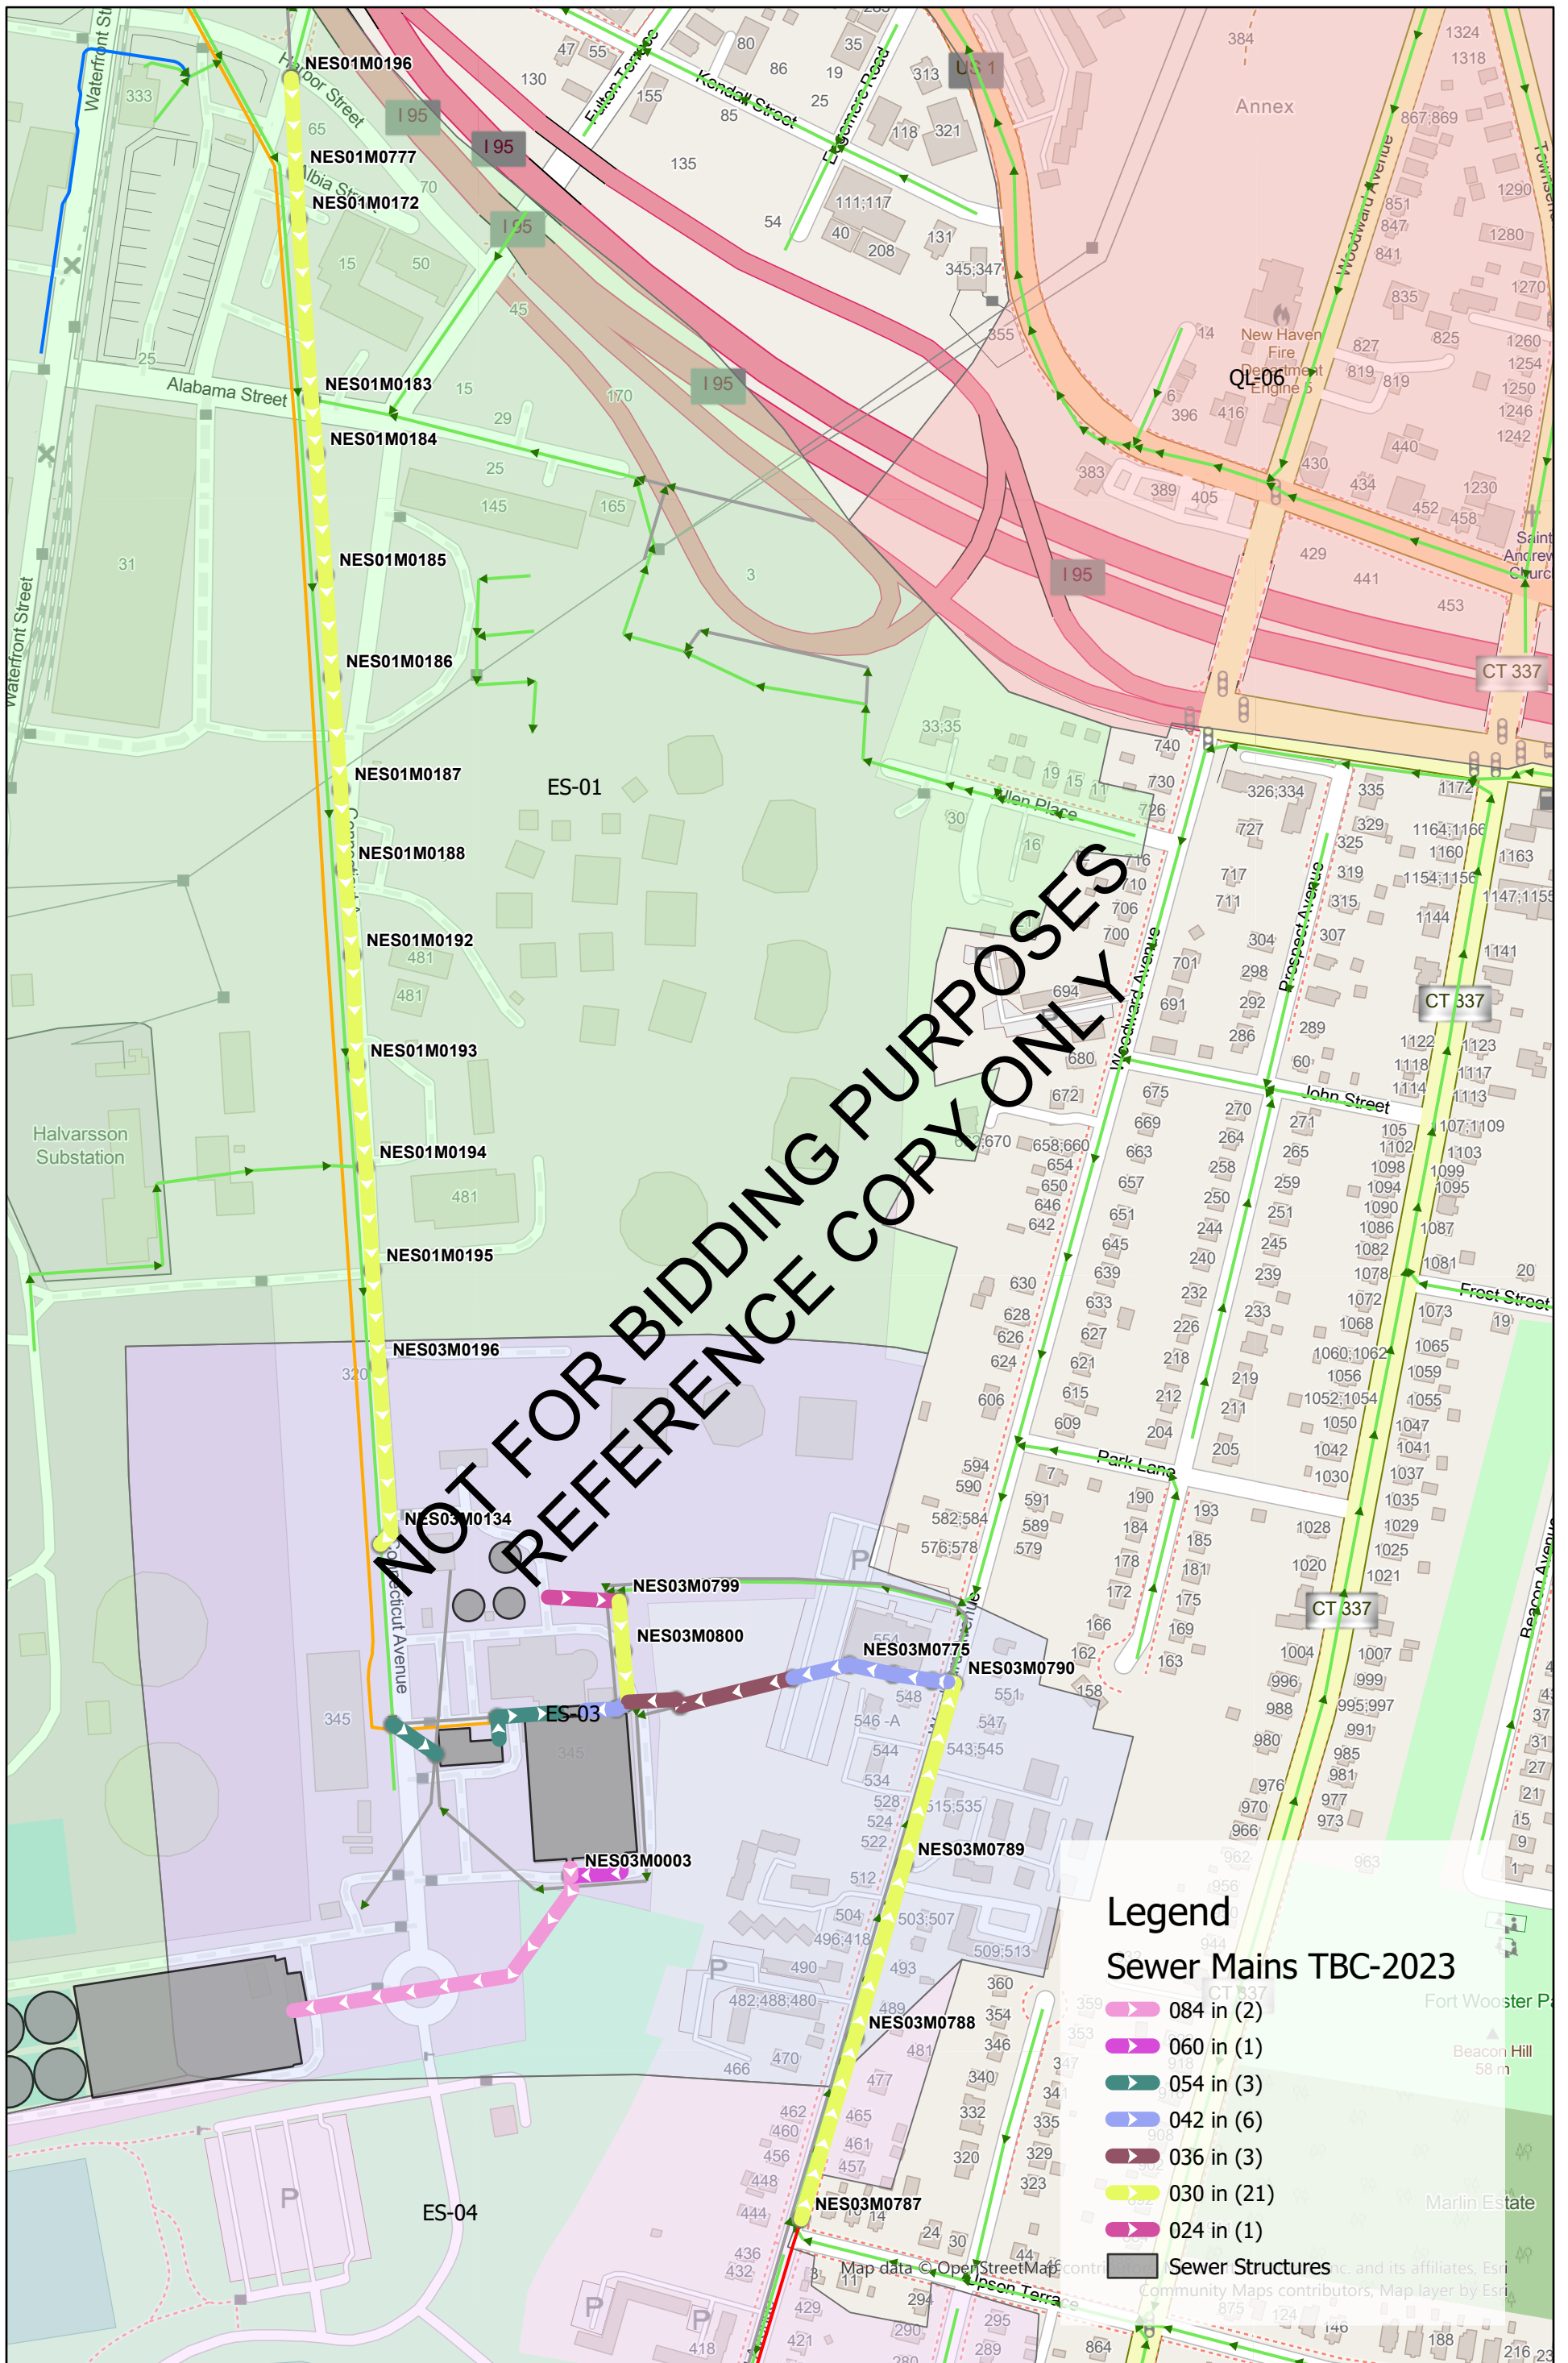

NOT FOR BIDDING PURPOSES
REFERENCE COPY ONLY

- Legend**
- Sewer Mains TBC-2023**
- ▶ 084 in (2)
 - ▶ 060 in (1)
 - ▶ 054 in (3)
 - ▶ 042 in (6)
 - ▶ 036 in (3)
 - ▶ 030 in (21)
 - ▶ 024 in (1)
- Sewer Structures**
- Sewer Structures




Disclaimer:
Sewer mapping data is for planning purposes only. Although compiled from record plans, there is no guarantee that this data is free from errors and omissions.

SSR 2023-03
SUBSEWERSHED ES-01, ES-03

1:3,600



5/20/2011

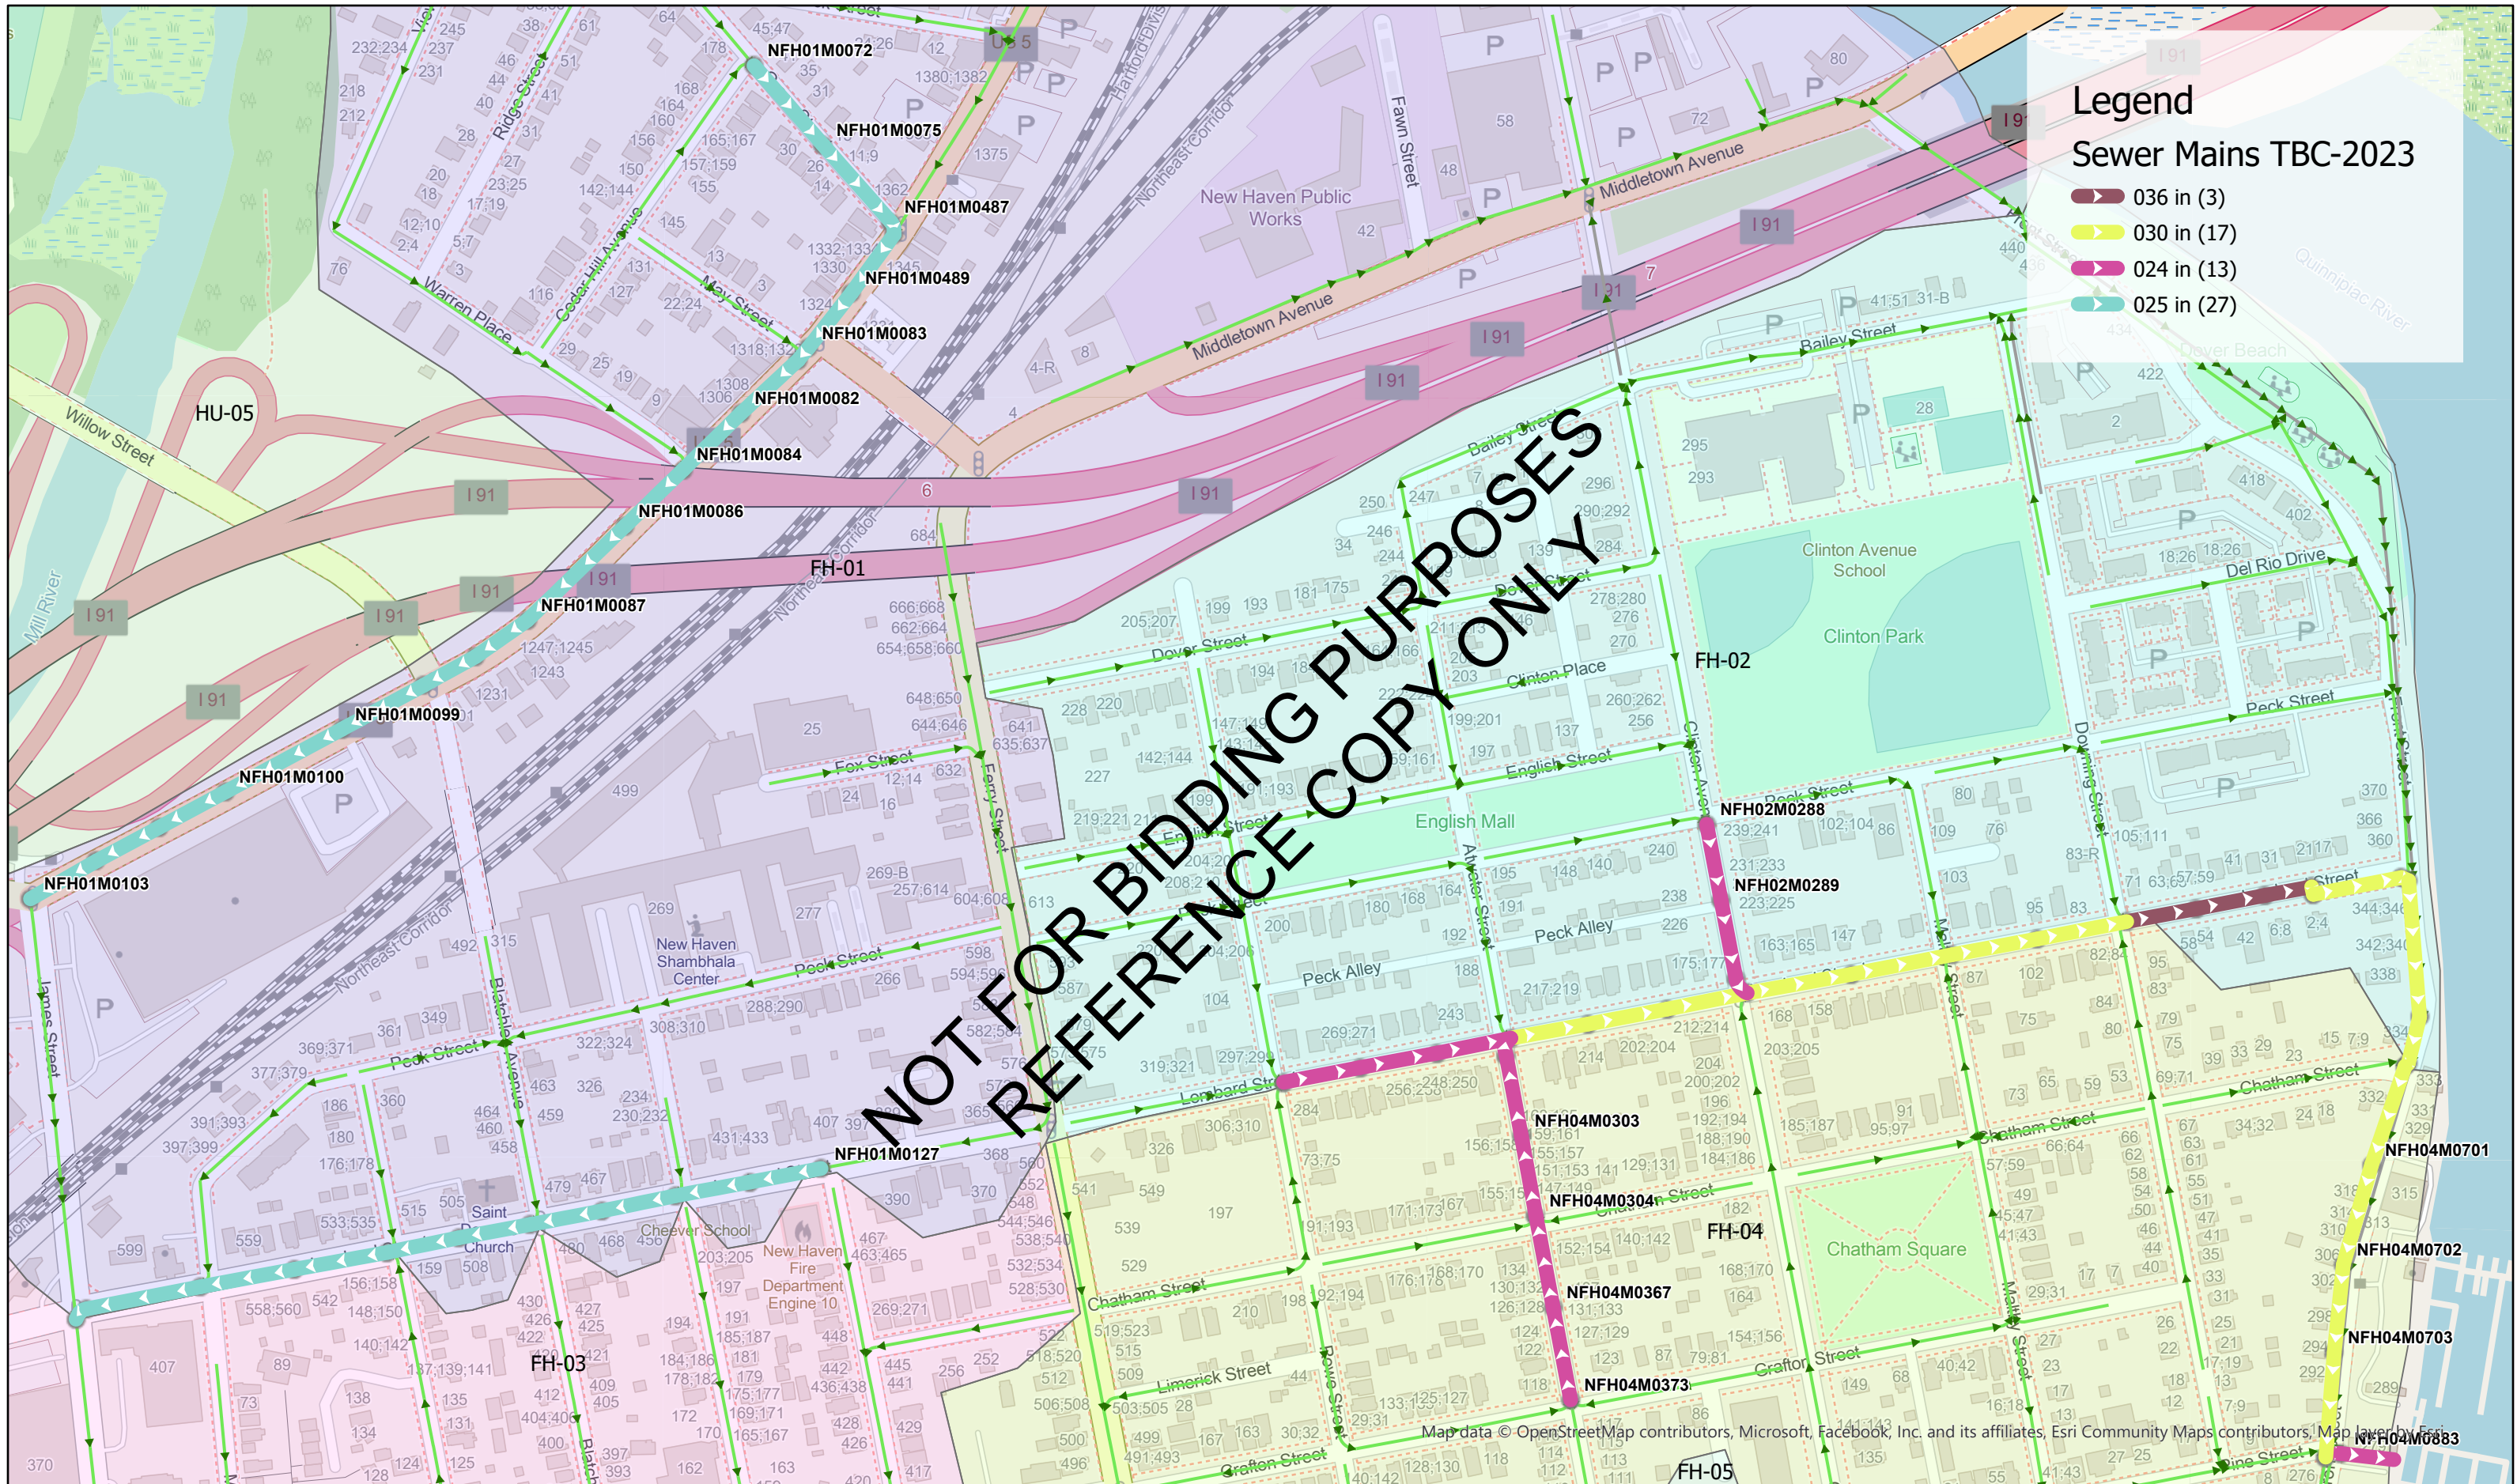

- Legend**
- Sewer Mains TBC-2023**
- ▶ 036 in (3)
 - ▶ 030 in (17)
 - ▶ 024 in (13)
 - ▶ 025 in (27)

NOT FOR BIDDING PURPOSES
REFERENCE COPY ONLY




Disclaimer:
Sewer mapping data is for planning purposes only. Although compiled from record plans, there is no guarantee that this data is free from errors and omissions.

SSR 2023-03
SUBSEWERSHEDS FH-01, FH-02, FH-04

1:3,600



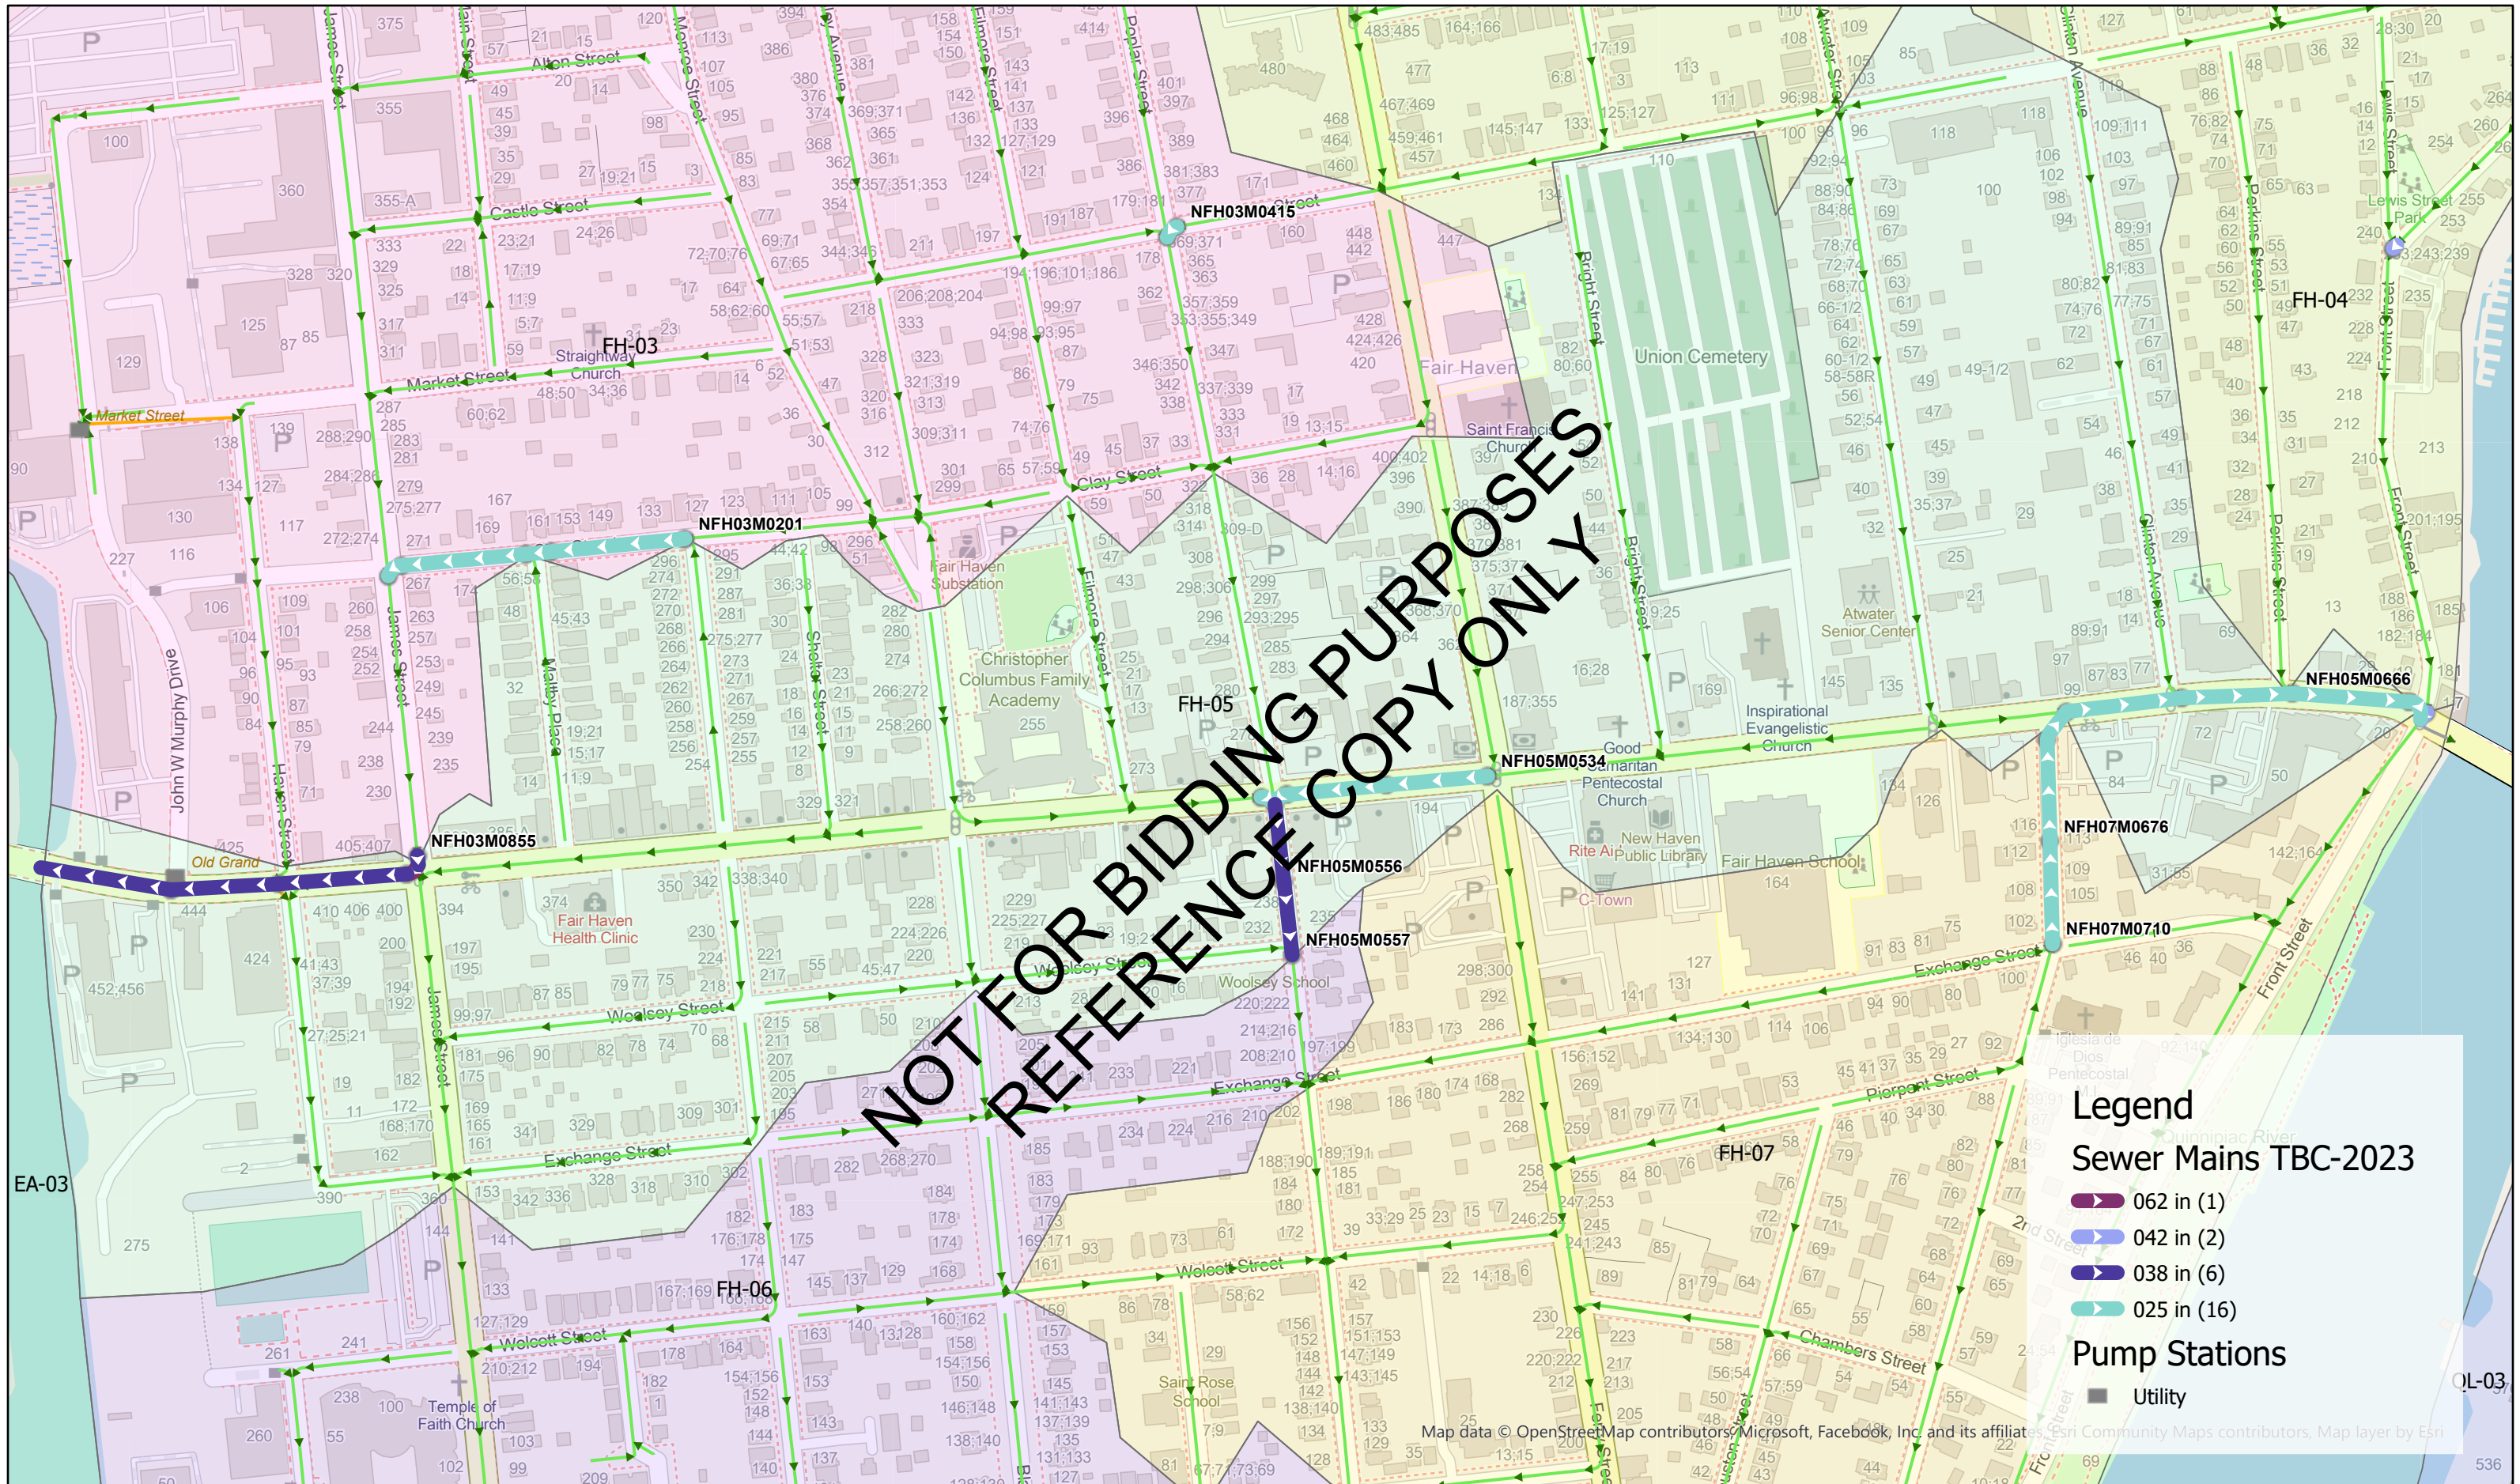

NOT FOR BIDDING PURPOSES
REFERENCE COPY ONLY

Legend

Sewer Mains TBC-2023

- 062 in (1)
- 042 in (2)
- 038 in (6)
- 025 in (16)

Pump Stations

- Utility



Disclaimer:
Sewer mapping data is for planning purposes only. Although compiled from record plans, there is no guarantee that this data is free from errors and omissions.

SSR 2023-03
SUBSEWERSHEDS FH-05, FH-03, FH-07

1:3,600

5/20/2011

Map data © OpenStreetMap contributors, Microsoft, Facebook, Inc. and its affiliates, Esri Community Maps contributors, Map layer by Esri



NOT FOR BIDDING PURPOSES
REFERENCE COPY ONLY

Legend

Sewer Mains TBC-2023

- ▶ 027 in (6)
- ▶ 024 in (10)

Pump Stations

- Utility



Disclaimer:
Sewer mapping data is for planning purposes only. Although compiled from record plans, there is no guarantee that this data is free from errors and omissions.

SSR 2023-03
SUBSEWERSHED FL-01, FL-02, FM-04

1:3,600



5/20/2011

Map data © OpenStreetMap contributors, Microsoft, Facebook, Inc. and its affiliates, Esri Community Maps contributors, Map layer by Esri



NOT FOR BIDDING PURPOSES
REFERENCE COPY ONLY

Legend
Sewer Mains TBC-2023
 024 in (15)

Map data © OpenStreetMap contributors, Microsoft, Facebook, Inc. and its affiliates, Esri Community Maps contributors, Map layer by Esri




Disclaimer:
 Sewer mapping data is for planning purposes only. Although compiled from record plans, there is no guarantee that this data is free from errors and omissions.

SSR 2023-03
SUBSEWERSHED FM-04, FM-03

1:4,000





5/20/2011

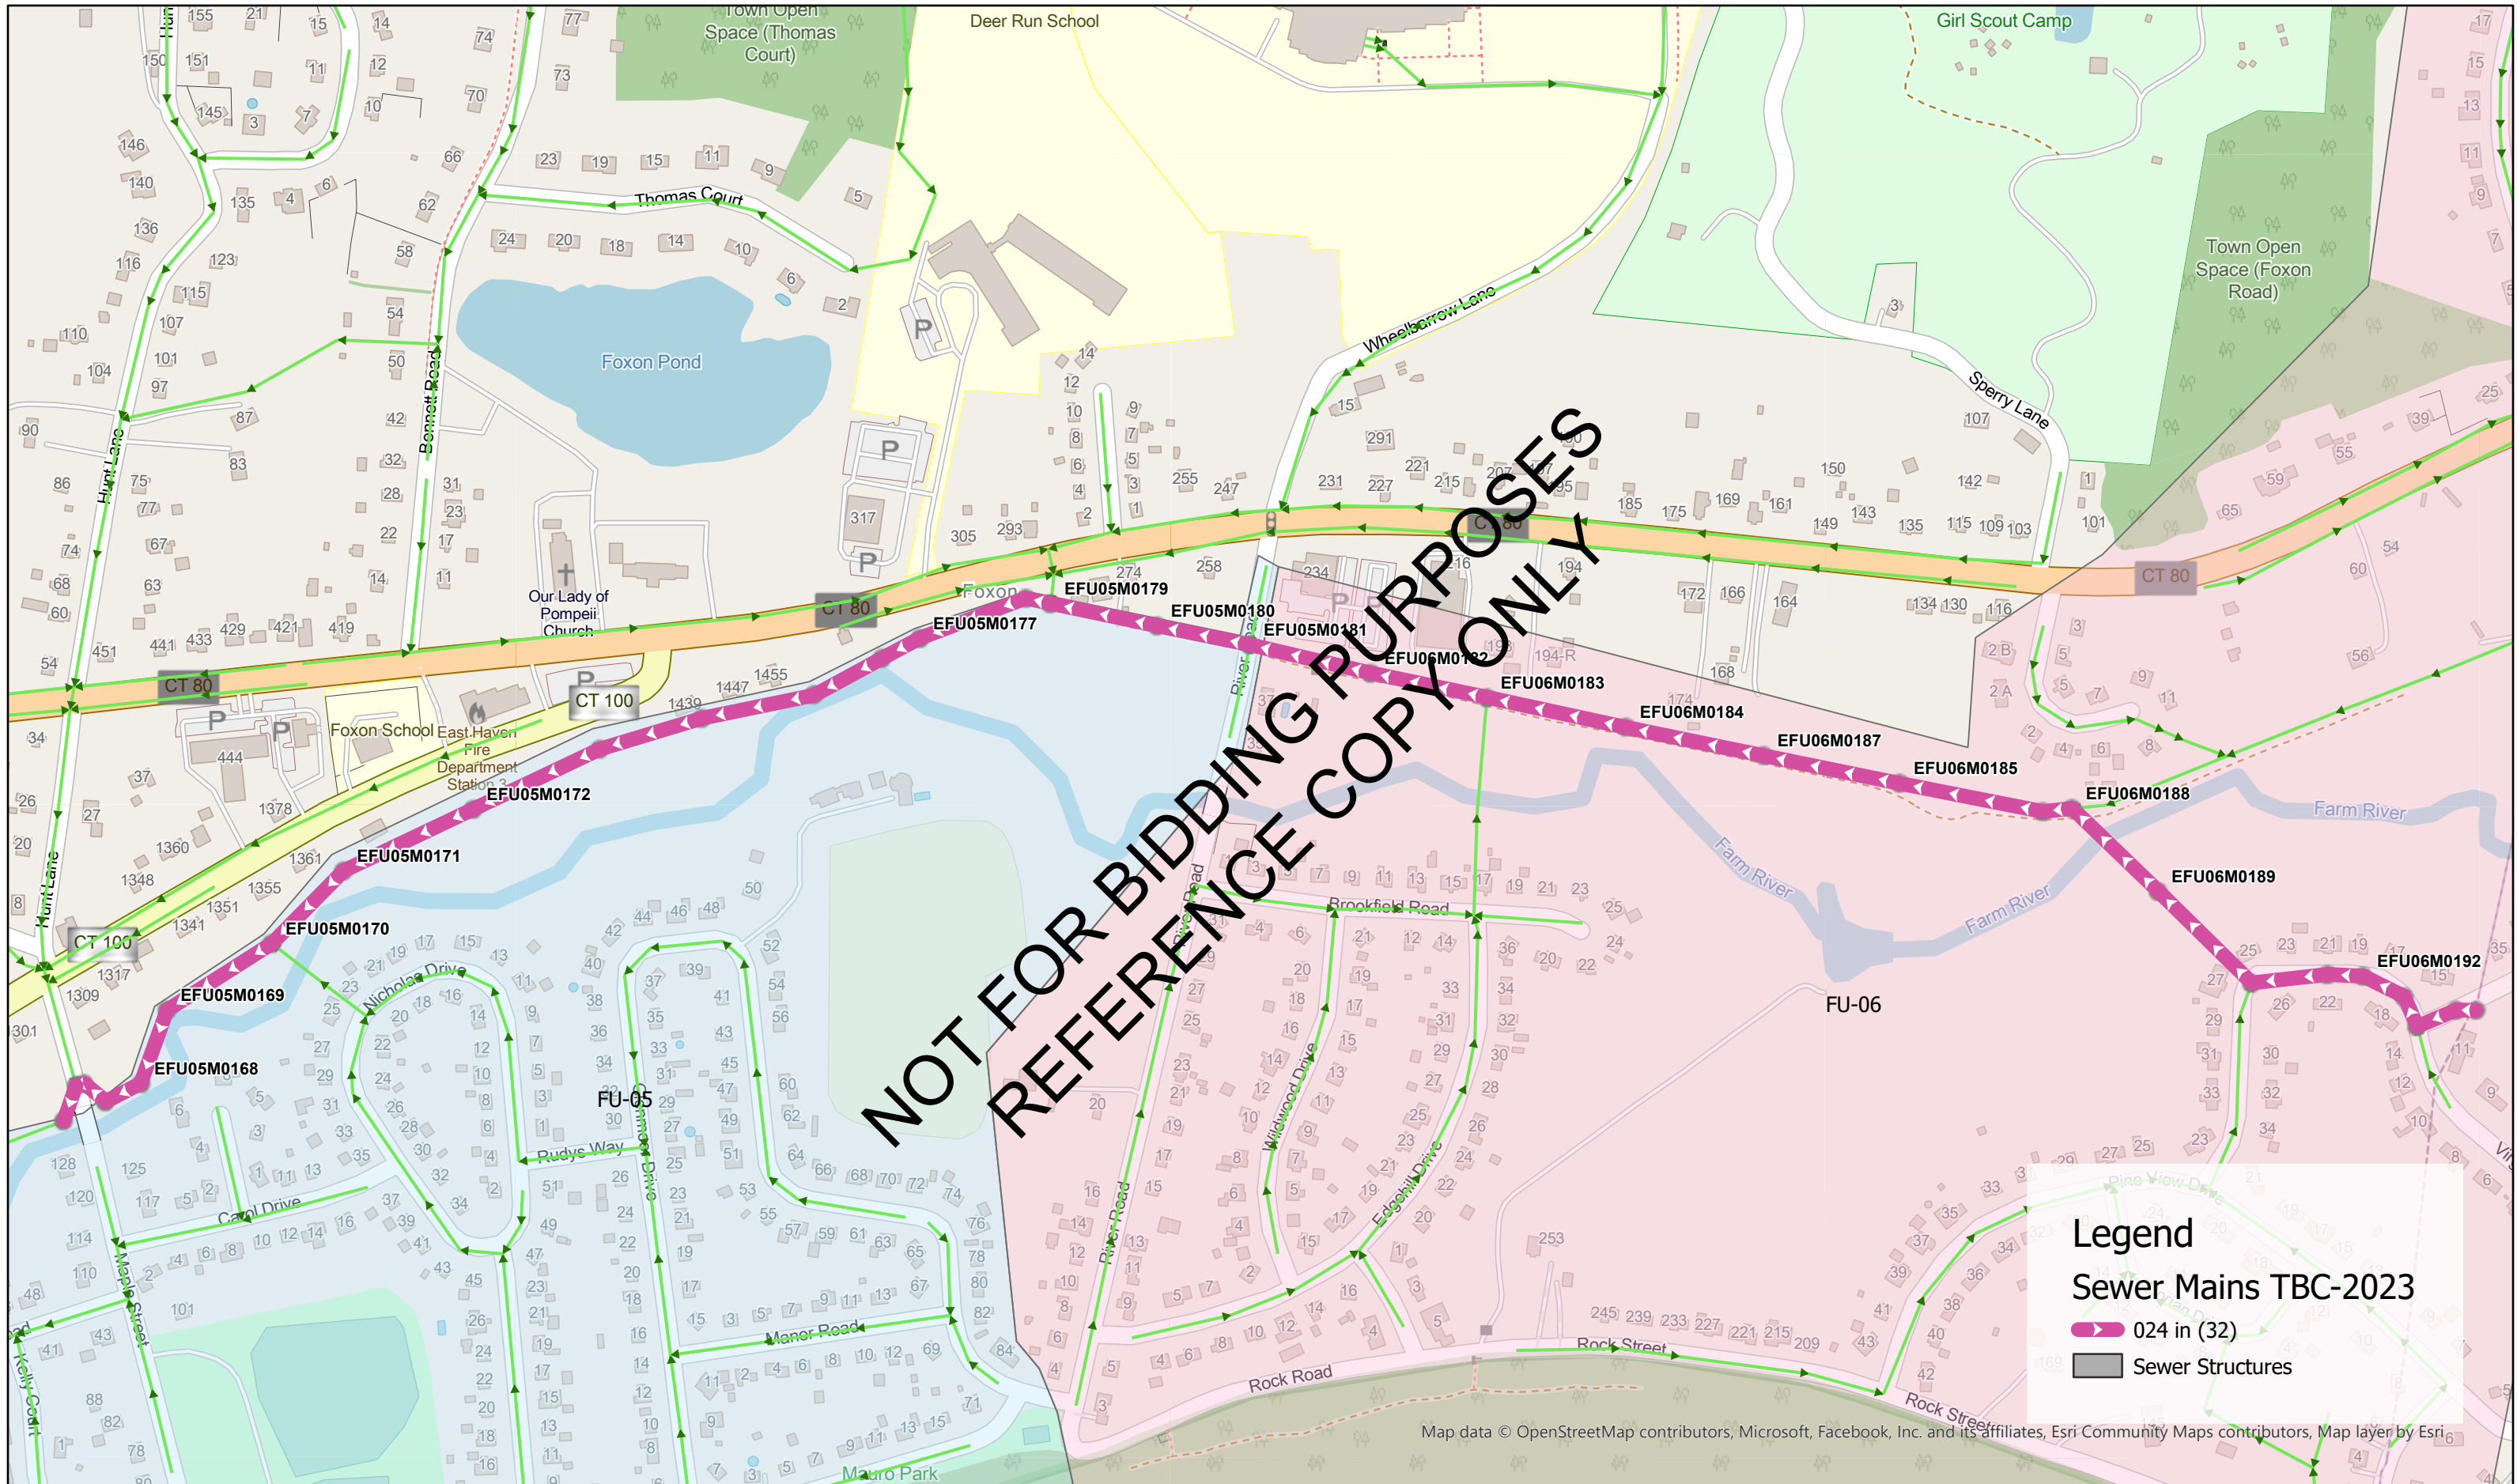

NOT FOR BIDDING PURPOSES
 REFERENCE COPY ONLY

Legend
Sewer Mains TBC-2023

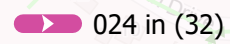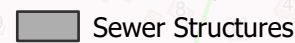-  024 in (32)
-  Sewer Structures

Map data © OpenStreetMap contributors, Microsoft, Facebook, Inc. and its affiliates, Esri Community Maps contributors, Map layer by Esri




Disclaimer:
 Sewer mapping data is for planning purposes only. Although compiled from record plans, there is no guarantee that this data is free from errors and omissions.

SSR 2023-03
SUBSEWERSHEDS FU-06, FU-05

1:4,200



5/20/2011

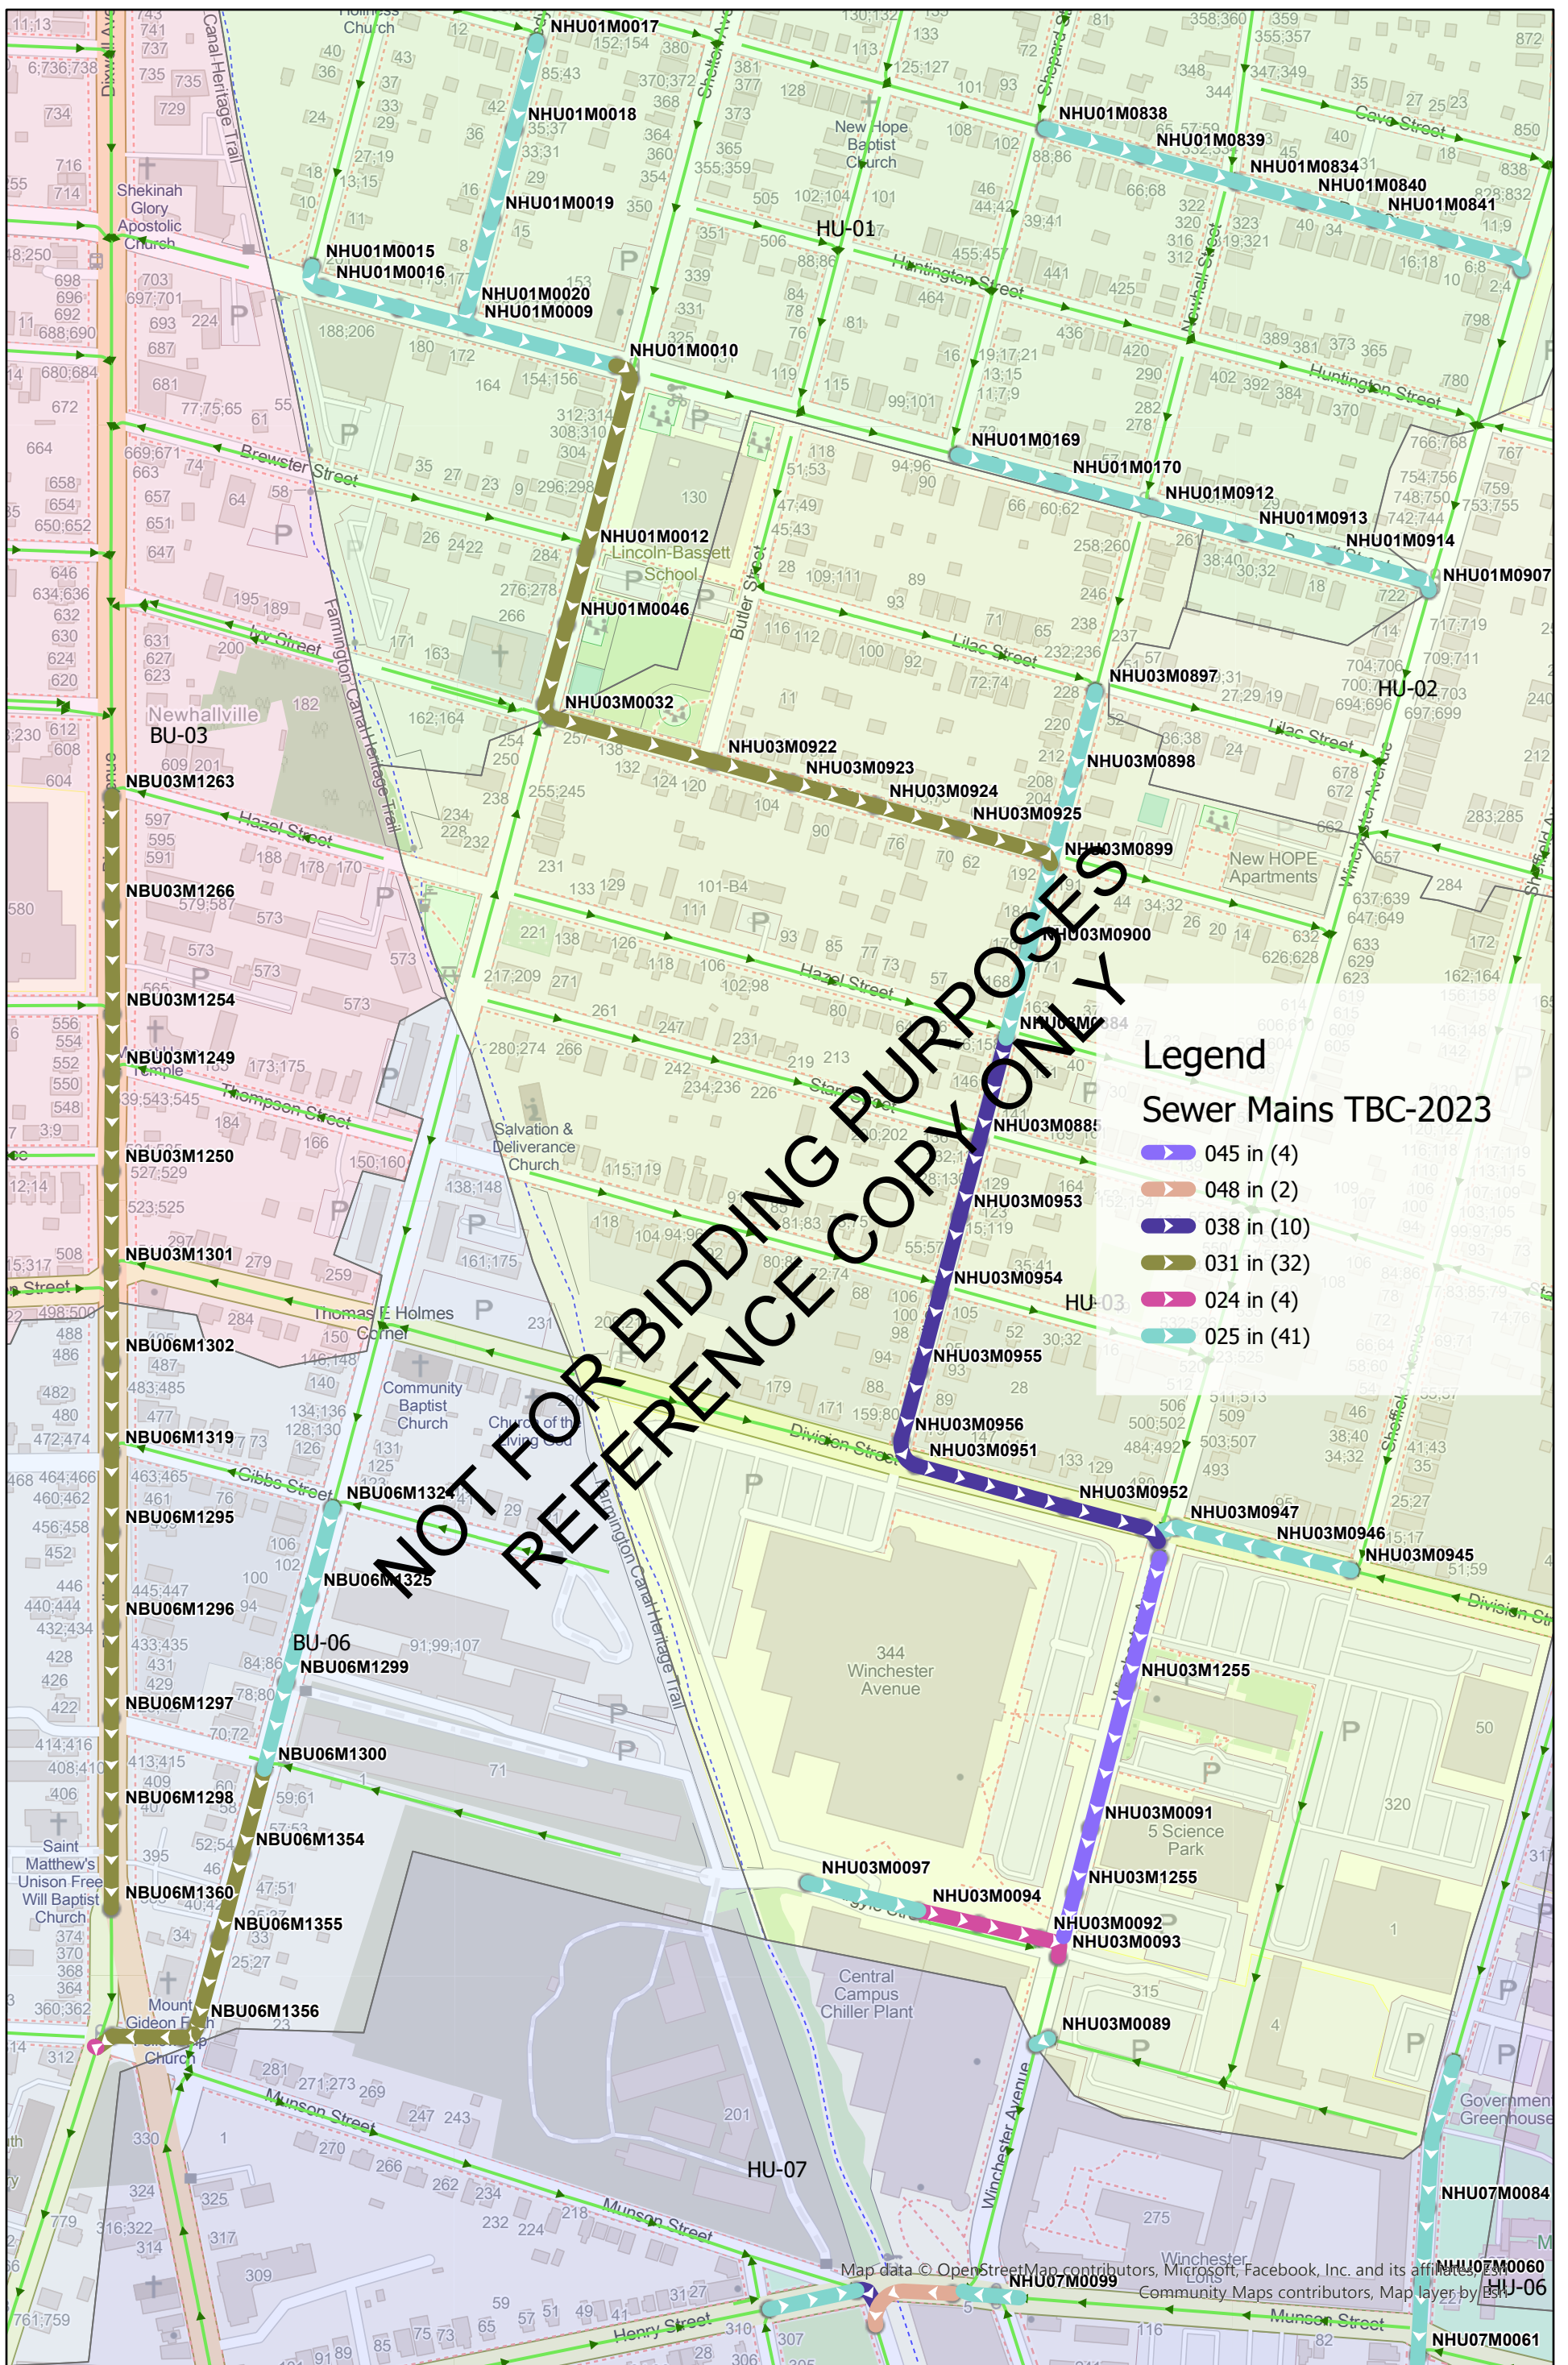

Disclaimer:
Sewer mapping data is for planning purposes only. Although compiled from record plans, there is no guarantee that this data is free from errors and omissions.

SSR 2023-03
SUBSEWERSHED HU-03, BU-03, HU-01, HU-07

1:3,600




5/20/2011

Legend

Sewer Mains TBC-2023

- 045 in (2)
- 042 in (3)
- 038 in (17)
- 030 in (1)
- 031 in (11)
- 024 in (11)
- 025 in (15)
- Sewer Structures

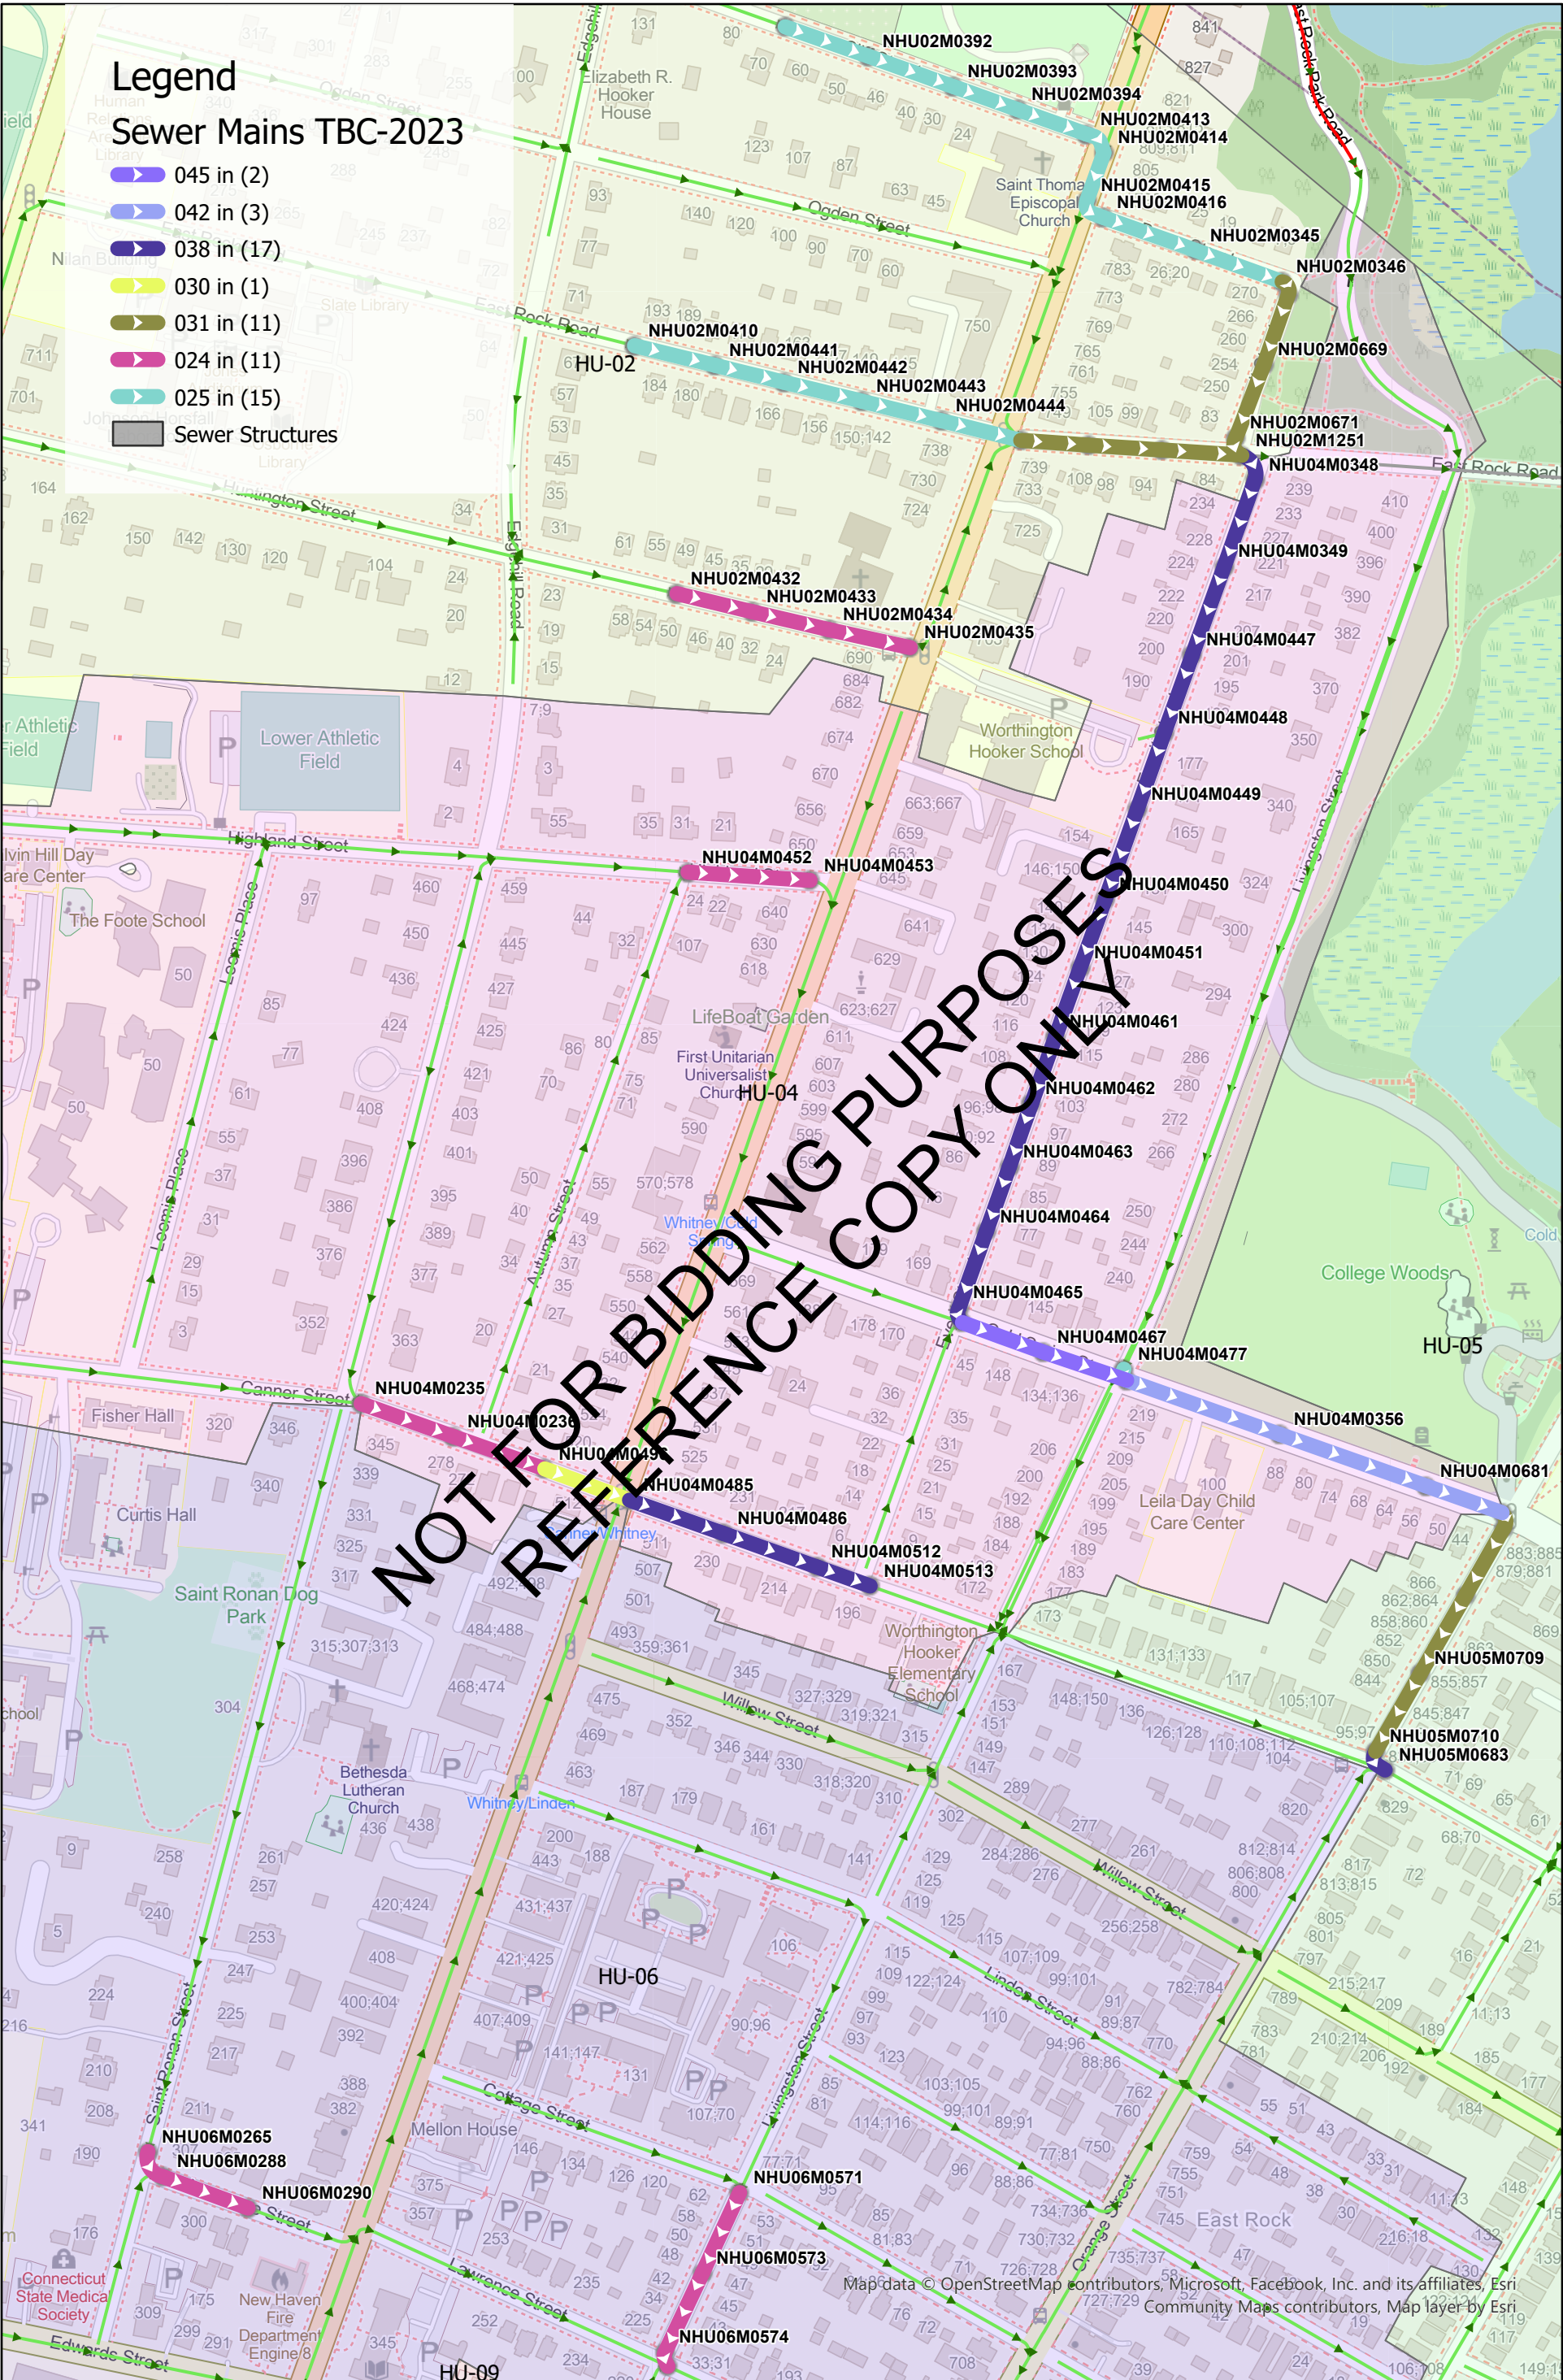

NOT FOR BIDDING PURPOSES
REFERENCE COPY ONLY



Disclaimer:
Sewer mapping data is for planning purposes only. Although compiled from record plans, there is no guarantee that this data is free from errors and omissions.

SSR 2023-03 SUBSEWERSHED HU-04, HU-02, HU-06

1:3,840



5/20/2011



Legend

Sewer Mains TBC-2023

- ▶ 060 in (9)
- ▶ 036 in (3)
- ▶ 038 in (1)
- ▶ 030 in (2)
- ▶ 031 in (8)
- ▶ 024 in (11)
- ▶ 025 in (36)

Pump Stations

- Private
- Sewer Structures

NOT FOR BIDDING PURPOSES ONLY
REFERENCE COPY ONLY



Disclaimer:
Sewer mapping data is for planning purposes only. Although compiled from record plans, there is no guarantee that this data is free from errors and omissions.


SSR 2023-03

SUBSEWERSHEDS HU-08, UN-01, HU-07, HU-09, BU-11

1:3,600



5/20/2011

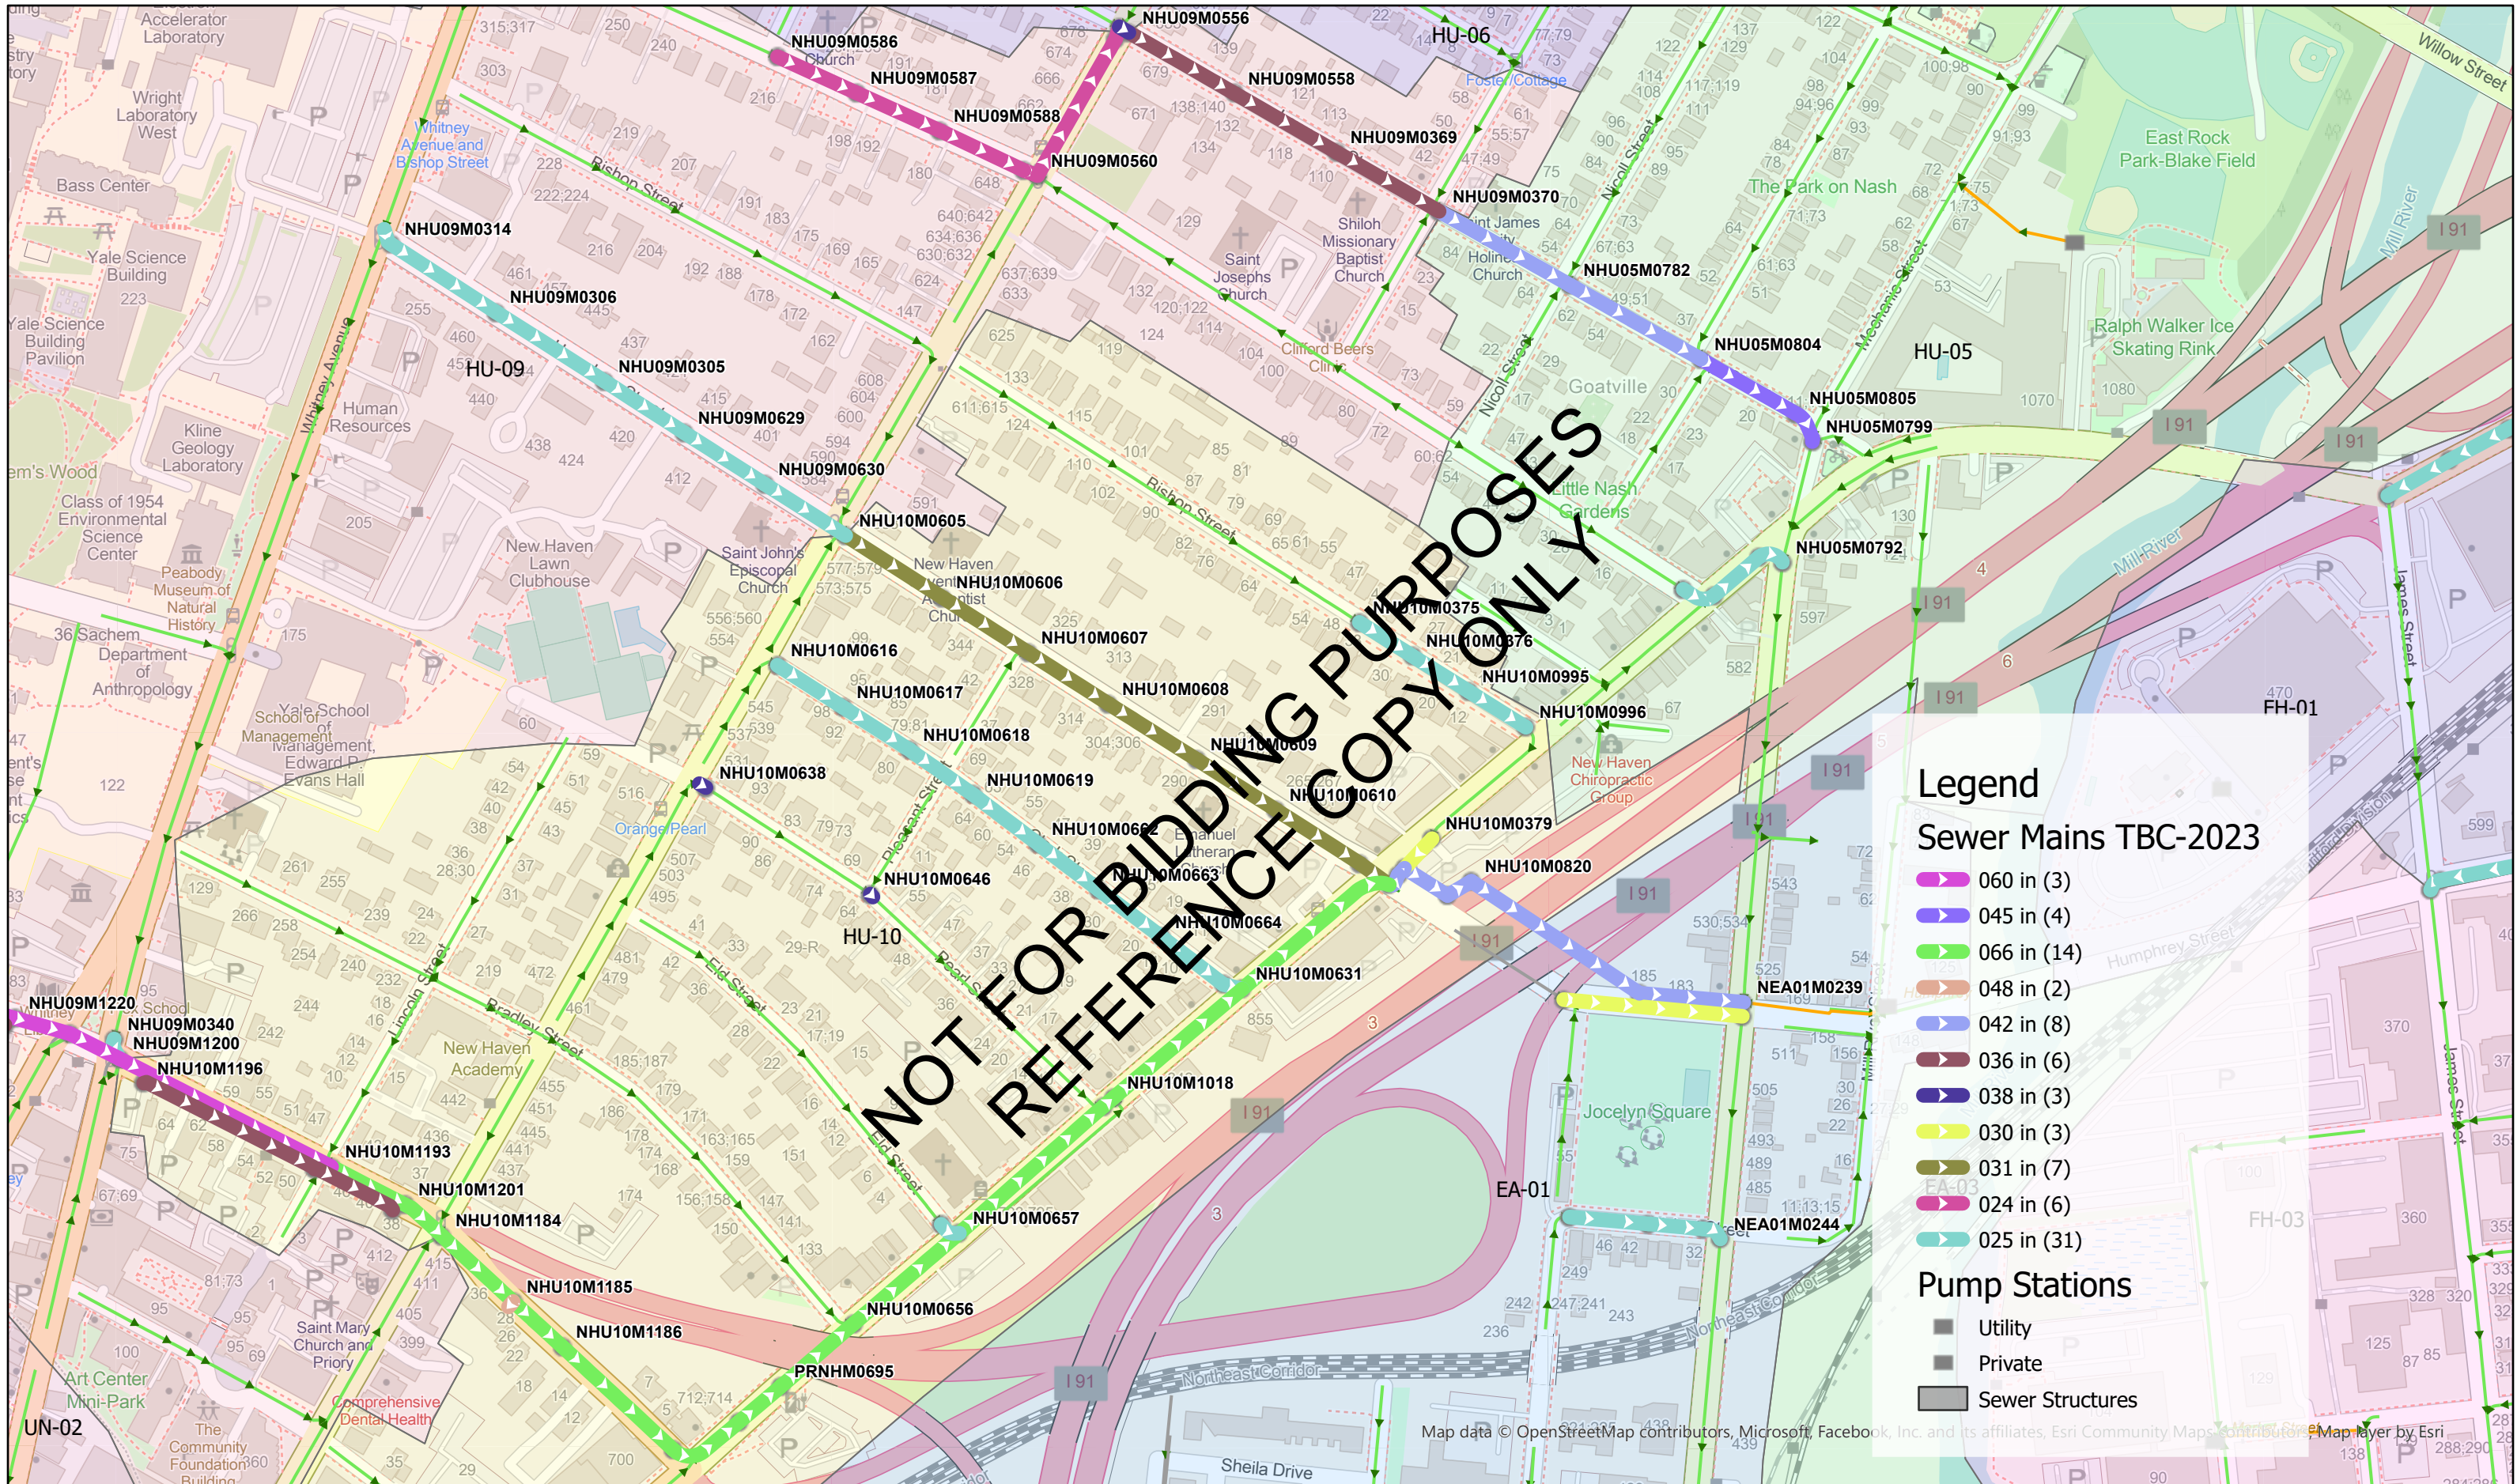

Disclaimer:
Sewer mapping data is for planning purposes only. Although compiled from record plans, there is no guarantee that this data is free from errors and omissions.

SSR 2023-03
SUBSEWERSHEDS HU-10, HU-09, HU-05, EA-01

1:3,840





NOT FOR BIDDING PURPOSES
REFERENCE COPY ONLY

Legend


Sewer Mains TBC-2023

- 024 in (20)

Pump Stations

- Utility
- Private

Map data © OpenStreetMap contributors, Microsoft, Facebook, Inc. and its affiliates, Esri Community Maps contributors, Map layer by Esri



GNHWPCA
Protecting the Environment

Disclaimer:
Sewer mapping data is for planning purposes only. Although compiled from record plans, there is no guarantee that this data is free from errors and omissions.

SSR 2023-03
SUBSEWERSHEDS ML-07, WP-02





Legend
Sewer Mains TBC-2023
 024 in (3)

Map data © OpenStreetMap contributors, Microsoft, Facebook, Inc. and its affiliates, Esri Community Maps contributors, Map layer by Esri



Disclaimer:
 Sewer mapping data is for planning purposes only. Although compiled from record plans, there is no guarantee that this data is free from errors and omissions.

SSR 2023-03
SUBSEWERSHED MU-07


1:1,200



5/20/2011



**NOT FOR BIDDING PURPOSES
REFERENCE COPY ONLY**

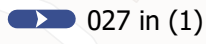Legend
Sewer Mains TBC-2023
 027 in (1)

Map data © OpenStreetMap contributors, Microsoft, Facebook, Inc. and its affiliates, Esri, Community Maps contributors, Map layer by Esri



Disclaimer:
 Sewer mapping data is for planning purposes only. Although compiled from record plans, there is no guarantee that this data is free from errors and omissions.

**SSR 2023-03
 SUBSEWERSHED MU-12**

1:2,400



5/20/2011



Disclaimer:
Sewer mapping data is for planning purposes only. Although compiled from record plans, there is no guarantee that this data is free from errors and omissions.

**SSR 2023-03
SUBSEWERSHED QL-01**

1:3,600



5/20/2011



NOT FOR BIDDING PURPOSES
REFERENCE COPY ONLY

Legend

Sewer Mains TBC-2023

- 045 in (1)
- 048 in (1)
- 054 in (6)
- 024 in (22)
- 025 in (11)



Disclaimer:
Sewer mapping data is for planning purposes only. Although compiled from record plans, there is no guarantee that this data is free from errors and omissions.

SSR 2023-03
SUBSEWERSHEDS QL-04, QL-03, FH-06, FH-07

1:3,840



5/20/2011

Map data © OpenStreetMap contributors, Microsoft, Facebook, Inc. and its affiliates, Esri Community Maps contributors, Map layer by Esri



Legend

Sewer Mains TBC-2023

024 in (6)

Pump Stations

Private



Disclaimer:
Sewer mapping data is for planning purposes only. Although compiled from record plans, there is no guarantee that this data is free from errors and omissions.

**SSR 2023-03
SUBSEWERSHED TL-03**

1:3,600

5/20/2011



Map data © OpenStreetMap contributors, Microsoft, Facebook, Inc. and its affiliates, Esri Community Maps contributors, Map Layer by Esri




Disclaimer:
 Sewer mapping data is for planning purposes only. Although compiled from record plans, there is no guarantee that this data is free from errors and omissions.

SSR 2023-03
SUBSEWERSHED UN-03, UN-04, UN-05, UN-06, BU-13

1:3,840



5/20/2011

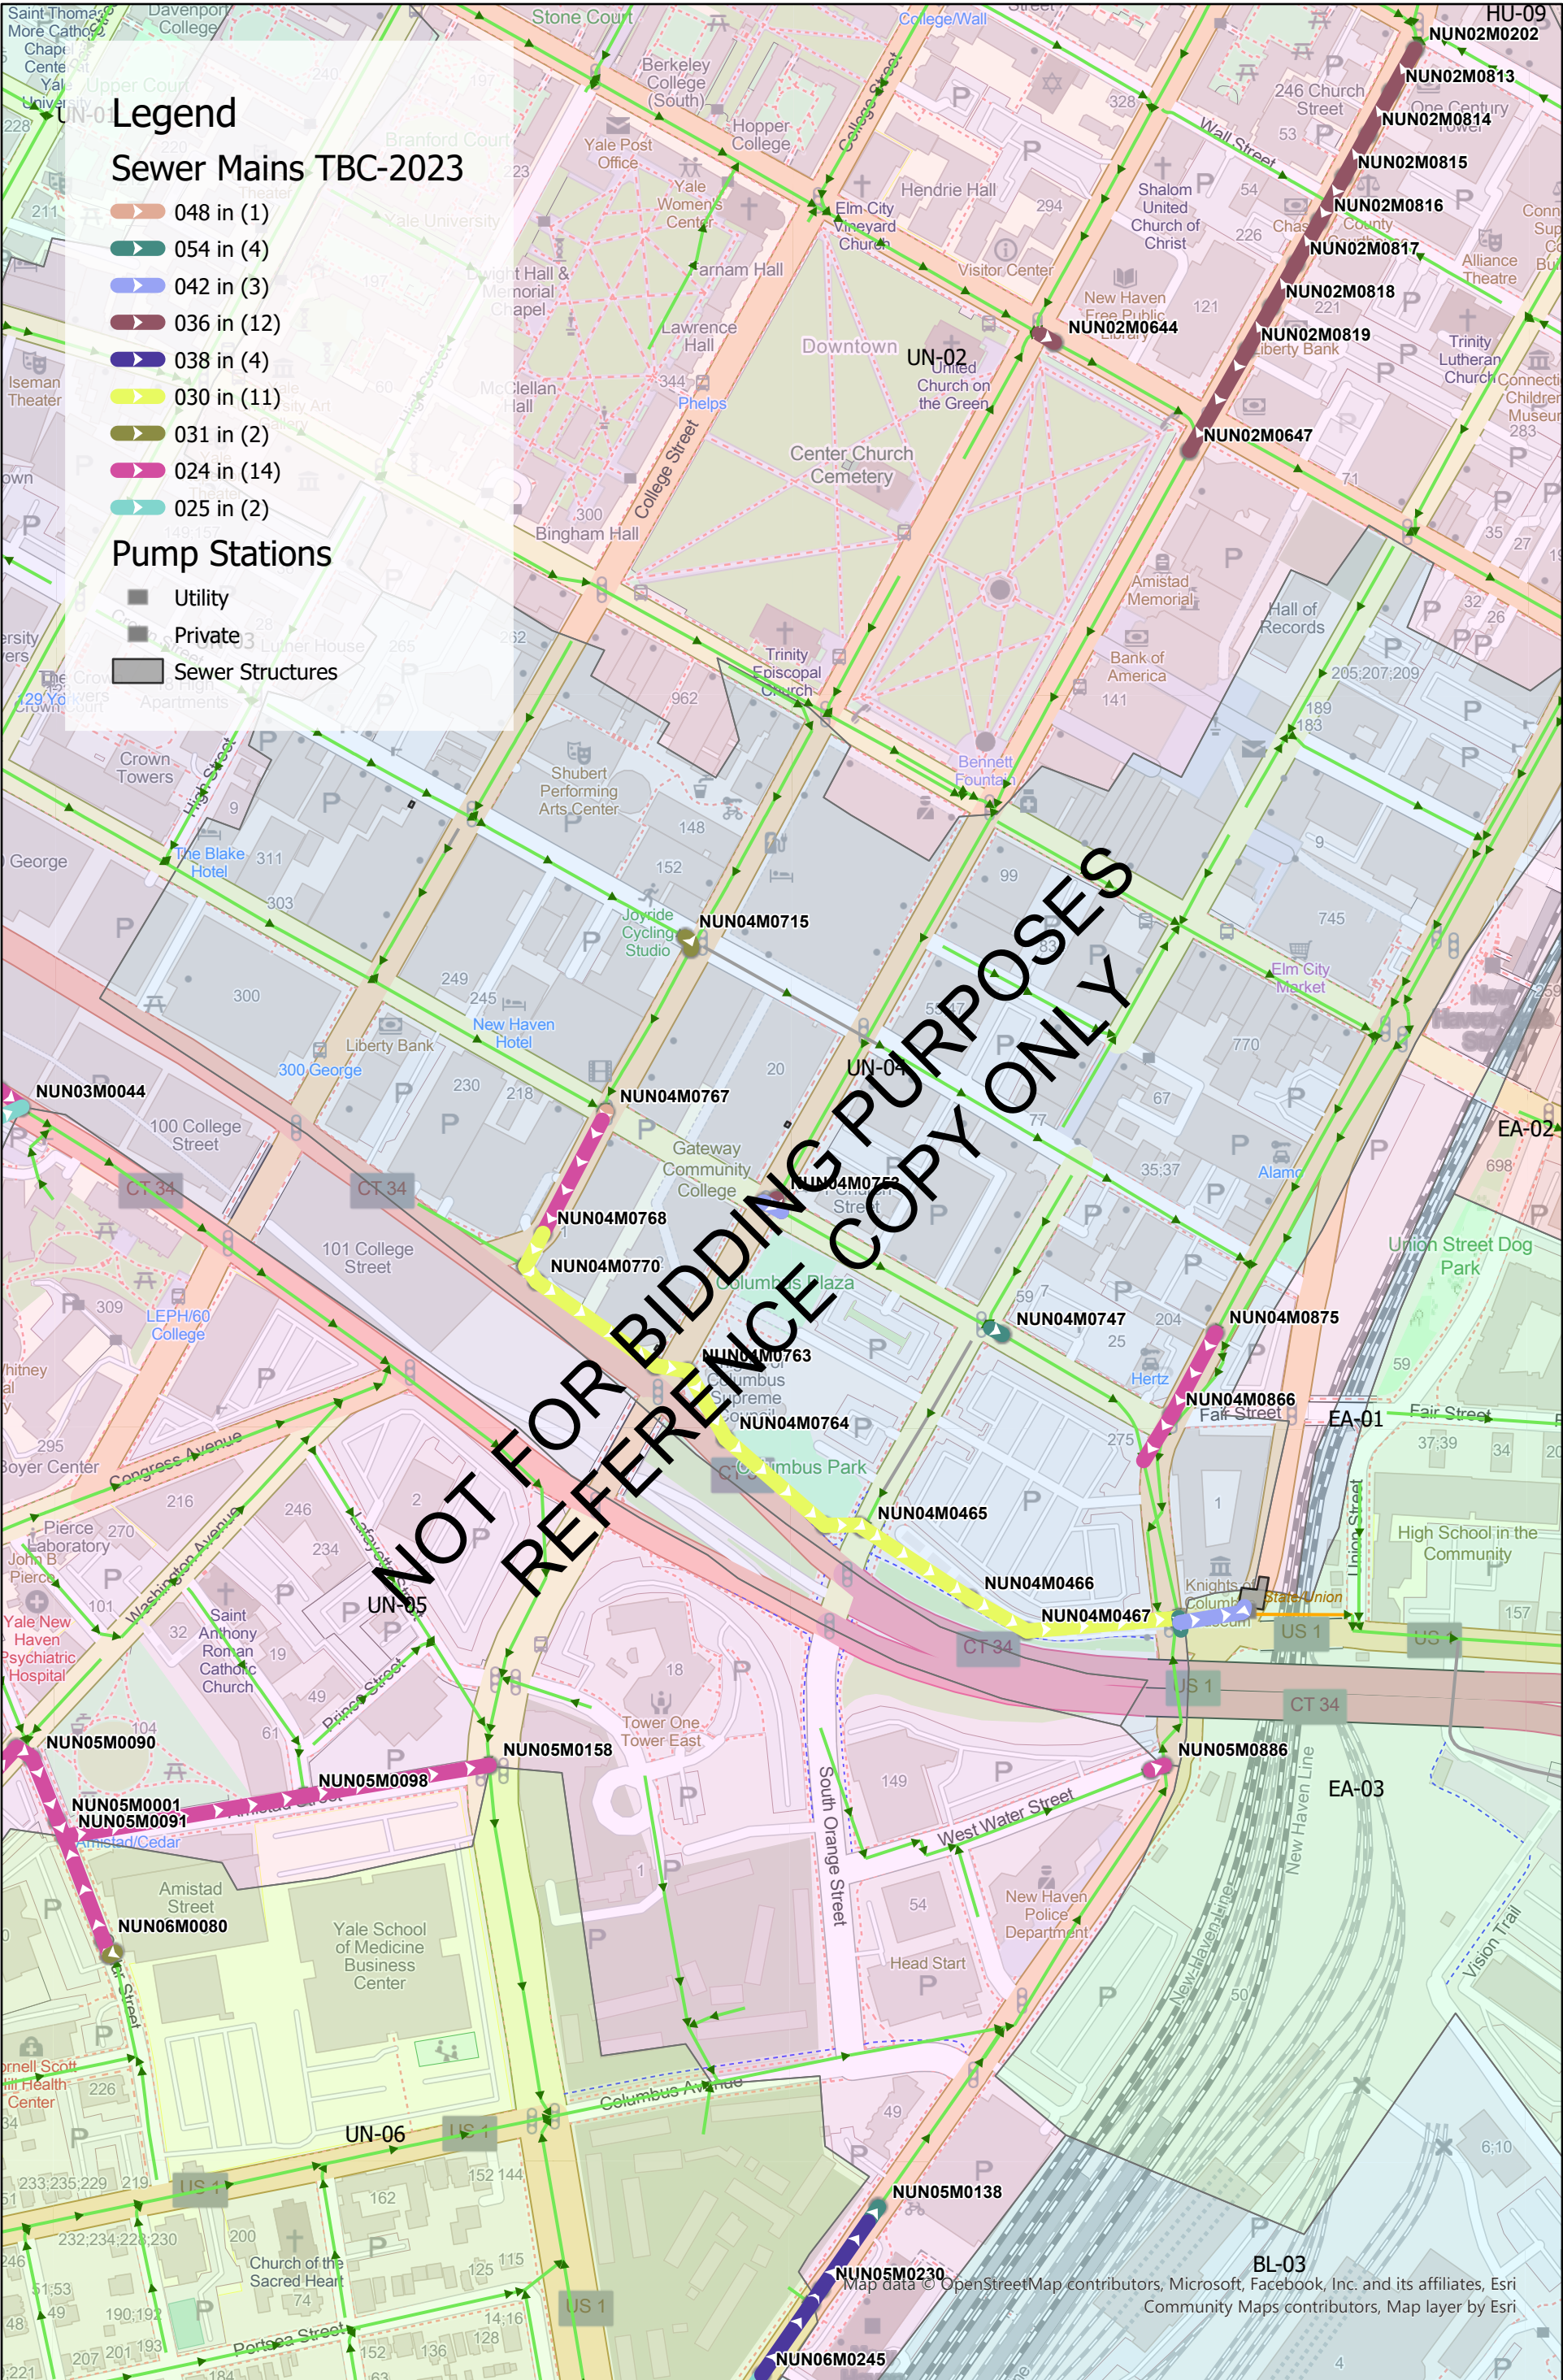

Legend

Sewer Mains TBC-2023

- 048 in (1)
- 054 in (4)
- 042 in (3)
- 036 in (12)
- 038 in (4)
- 030 in (11)
- 031 in (2)
- 024 in (14)
- 025 in (2)

Pump Stations

- Utility
- Private
- Sewer Structures

NOT FOR BIDDING PURPOSES
REFERENCE COPY ONLY



Disclaimer:
Sewer mapping data is for planning purposes only. Although compiled from record plans, there is no guarantee that this data is free from errors and omissions.

SSR 2023-03
SUBSEWERSHED UN-04, UN-02, UN-05, UN-06

1:3,840



5/20/2011

Map data © OpenStreetMap contributors, Microsoft, Facebook, Inc. and its affiliates, Esri Community Maps contributors, Map layer by Esri



Legend

Sewer Mains TBC-2023

- ▶ 024 in (31)
- ▶ 025 in (12)

Pump Stations

- Private

NOT FOR BIDDING PURPOSES
REFERENCE COPY ONLY



Disclaimer:
Sewer mapping data is for planning purposes only. Although compiled from record plans, there is no guarantee that this data is free from errors and omissions.

SSR 2023-03
SUBSEWERSHED WR-01, WR-02, WR-03, AL-02

1:3,600



5/20/2011

Map data © OpenStreetMap contributors, Microsoft, Facebook, Inc. and its affiliates, Esri
Community Maps contributors, Map layer by Esri