



## ADDENDUM NO. 1

### Greater New Haven Water Pollution Control Authority

#### 2025 Collection System CIPP Lining Rehabilitation – HML04 Project No. SSR 2025-02

TO: ALL PLAN HOLDERS  
DATE: September 30, 2025

This addendum shall be attached to the Contract Documents of Project No. **SSR 2025-02**. Each bidder shall acknowledge receipt of this Addendum by entering the Addendum number and date received in the space provided in **Section §102-20 Itemized Proposal**.

The Specifications and Bid Documents are hereby modified as follows:

#### 1. **Modification to Section §102-20 Itemized Proposal**

Replace Schedule of Bid Items with the enclosed pages (Attachment 1).  
The Authority has added quantities to include the CIPP lining rehabilitation of 1298 LF of 8" VCP sewers on Armory Street.


#### 2. **Modification to Appendix D – Contract Drawings**

Enclosed (Attachment 2) is a copy of drawing sheet No. 15 and drawing sheet No. 16 that show the location of the 8" VCP sewers on Armory Street to be rehabilitated as part of this project.

Project No. **SSR 2025-02** provided for questions or requests for clarification to be received in writing by the Authority through September 30, 2025 at 12:00 PM (As stated during the Pre-Bid meeting held September 19, 2025). There were no questions or requests for clarification received by the deadline. Please note that per GNHWPCA Standard Specifications – General Provisions, it is the bidder's responsibility to verify all site conditions at the project site prior to bidding.

- END OF ADDENDUM No. 1 -

**ADDENDUM No. 1 ISSUED BY:  
GREATER NEW HAVEN WATER POLLUTION CONTROL AUTHORITY**

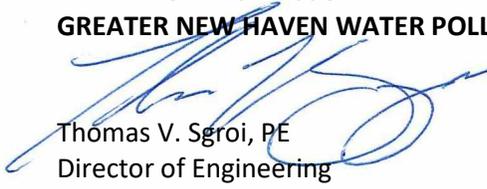  
Thomas V. Sgroi, PE  
Director of Engineering

# ATTACHMENT 1

**GREATER NEW HAVEN WATER POLLUTION CONTROL AUTHORITY**

**Project: 2025 Collection System CIPP Lining Rehabilitation - HML04**  
**Project Number: SSR 2025-02**



**Schedule Of Bid Items  
(ADDENDUM 1)**

ITEM NUMBER	ESTIMATED QUANTITY	UNIT	ITEM WITH UNIT PRICE WRITTEN IN WORDS	UNIT BID PRICE		AMOUNT BID	
				DOLLARS	CTS	DOLLARS	CTS
205	1	Allow.	Allowance Trench Excavation and Backfill  For - Seventy Thousand Dollars and No Cents	\$	70,000 00	\$	70,000 00
407	1	Allow.	Allowance Bituminous Concrete Trench Repair Class 2, Thickness 4 inches For - Thirty Thousand Dollars and No Cents	\$	30,000 00	\$	30,000 00
516	1	LS	Lump Sum Sanitary Sewer Flow Control and Bypass Pumping For -				
516.1	1	Allow.	Allowance Individual Building Bypass Excavation  For - Fifty Thousand Dollars and No Cents	\$	50,000 00	\$	50,000 00
518.01.01	9704	LF	Linear Foot Sanitary Sewer Hydraulic Cleaning (Light) 8" Sewer For -				
518.01.02	1253	LF	Linear Foot Sanitary Sewer Hydraulic Cleaning (Light) 15" Sewer For -				
520.01.01	9704	LF	Linear Foot 8" Sanitary Sewer CIPP Lining  For -				
520.01.02	1253	LF	Linear Foot 15" Sanitary Sewer CIPP Lining  For -				
520.10	239	EA	Each Re-establish House Service Connections  For -				

**GREATER NEW HAVEN WATER POLLUTION CONTROL AUTHORITY**

**Project: 2025 Collection System CIPP Lining Rehabilitation - HML04**  
**Project Number: SSR 2025-02**



**Schedule Of Bid Items  
(ADDENDUM 1)**

ITEM NUMBER	ESTIMATED QUANTITY	UNIT	ITEM WITH UNIT PRICE WRITTEN IN WORDS	UNIT BID PRICE		AMOUNT BID	
				DOLLARS	CTS	DOLLARS	CTS
520.11.1	10	EA	Each Cut Protruding (Clay/Plastic/DI/CI/CONCRETE) Taps For - _____ _____	_____	_____	_____	_____
522.01	9704	LF	Linear Foot Sanitary Sewer CCTV Inspection, 8" Sewer For - _____ _____	_____	_____	_____	_____
522.02	1253	LF	Linear Foot Sanitary Sewer CCTV Inspection, 15" Sewer For - _____ _____	_____	_____	_____	_____
970	1	Est.	Estimate Trafficperson For - One Hundred Fifty Thousand Dollars and No Cents	\$ 150,000	. 00	\$ 150,000	. 00
971	1	LS	Lump Sum Maintenance and Protection of Traffic For - _____ _____	_____	_____	_____	_____
975	1	LS	Lump Sum Mobilization (Max. 3% of Total Cost) For - _____ _____	_____	_____	_____	_____

BASE BID  
 TOTAL OR GROSS SUM IN WORDS: \_\_\_\_\_ \$ \_\_\_\_\_  
 \_\_\_\_\_ IN FIGURES

Signature of Bidder: \_\_\_\_\_ Dated: \_\_\_\_\_

Printed Name: \_\_\_\_\_

Name of Firm: \_\_\_\_\_

## ATTACHMENT 2

SSR 2025-02 : Schedule of Sewers to be Cleaned, CCTV Inspected and Rehabilitated

ADDENDUM 1

Street	SewerMain_ID	Pipe Size (in)	UpStrmMH	DwnStrmMH	Length (ft)	LATERALS
ARMORY ST	HWV02P0108	8	HWV01M0101	HWV01M0100	215	3
ARMORY ST	HWV02P0081	8	HWV01M0070	HWV01M0106	171	3
ARMORY ST	HWV02P0107	8	HWV01M0102	HWV01M0101	200	3
ARMORY ST	HWV02P0111	8	HWV01M0106	HWV01M0105	24	0
ARMORY ST	HWV02P0114	8	HWV01M0103	HWV01M0102	199	3
ARMORY ST	HWV02P0112	8	HWV01M0105	HWV01M0104	249	4
ARMORY ST	HWV02P0113	8	HWV01M0104	HWV01M0103	239	1
CARMALT RD	HML04P0208	8	HML04M0260	HML04M0259	253	3
CARMALT RD	HML04P0209	8	HML04M0259	HML04M0258	247	5
CARMALT RD	HML04P0212	8	HML04M0266	HML04M0265	247	6
CARMALT RD	HML04P0211	8	HML04M0257	HML04M0266	208	3
CARMALT RD	HML04P0215	8	HML04M0263	HML04M0372	268	1
CENTRAL AVE	HML04P0217	8	HML04M0273	HML04M0274	244	6
ELIHU ST	HML04P0306	8	HML04M0094	HML04M0093	221	6
ELIHU ST	HML04P0307	8	HML04M0093	HML04M0092	203	6
ELIHU ST	HML04P0308	8	HML04M0092	HML04M0091	223	8
ELIHU ST	HML04P0309	8	HML04M0091	HML04M0090	201	4
GILLIES RD	HML04P0314	8	HML04M0113	HML04M0112	209	6
GILLIES RD	HML04P0318	8	HML04M0372	HML04M0371	75	0
HARMON ST	HML04P0100	8	HML04M0204	HML04M0203	215	7
HARMON ST	HML04P0101	8	HML04M0203	HML04M0202	143	5
HARMON ST	HML04P0102	8	HML04M0202	HML04M0376	193	2
HARMON ST	HML04P0099	8	HML04M0197	HML04M0204	209	3
HAVERFORD LN	HML04P0230	8	HML04M0283	HML04M0282	123	3
HAVERFORD ST	HML04P0231	8	HML04M0282	HML04M0281	234	5
HAVERFORD ST	HML04P0233	8	HML04M0280	HML04M0279	150	3
HAVERFORD ST	HML04P0234	8	HML04M0279	HML04M0278	222	5
HAWTHORNE AVE	HML04P0247	8	HML04M0289	HML04M0290	201	7
HAWTHORNE AVE	HML04P0251	8	HML04M0287	HML04M0286	193	8
HAWTHORNE AVE	HML04P0252	8	HML04M0286	HML04M0285	224	7
HAWTHORNE AVE	HML04P0253	8	HML04M0285	HML04M0124	205	6
HAWTHORNE AVE	HML04P0254	8	HML04M0124	HML04M0123	176	5
HAWTHORNE AVE	HML04P0255	8	HML04M0123	HML04M0374	245	7
HOWELL AVE	HML04P0256	8	HML04M0125	HML04M0203	248	5
HUMISTON AVE	HML04P0259	8	HML04M0126	HML04M0285	198	4
HUMISTON AVE	HML04P0258	8	HML04M0090	HML04M0197	253	5
SPRING GARDEN ST	HML04P0375	8	HML04M0347	HML04M0212	193	3
SPRING GARDEN ST	HML04P0374	8	HML04M0346	HML04M0347	180	6
SWARTHMORE ST	HML04P0424	8	HML04M0397	HML04M0396	224	4
SWARTHMORE ST	HML04P0425	8	HML04M0396	HML04M0395	273	3
WHITNEY AVE	HML04P0460	8	HML04M0445	HML04M0394	235	4
WOODLAWN ST	HML04P0473	8	HML04M0458	HML02M0380	229	7
WOODLAWN ST	HML04P0470	8	HML04M0461	HML04M0460	191	7
WOODLAWN ST	HML04P0472	8	HML04M0459	HML04M0458	221	8
WOODLAWN ST	HML04P0482	8	HML04M0464	HML04M0463	229	7
WOODLAWN ST	HML04P0483	8	HML04M0463	HML04M0462	196	7
WOODLAWN ST	HML04P0484	8	HML04M0462	HML04M0461	205	9



**PLAN**

1" = 80'

**LEGEND**

L= LINEAR FEET OF CIPP LINING REHAB.  
S= No. OF SERVICE LATERALS PRESENT




**Greater New Haven Water Pollution Control Authority**  
ENGINEERING DEPARTMENT  
260 East Street  
New Haven, CT 06511  
(203) 466 5280 p (203) 722-1564 f

Drawn By: RC    Approved By: TS    Date: 9/30/2025

**2025 COLLECTION SYSTEM CIPP  
LINING REHABILITATION - HML04**

Project No.: SSR 2025-02    Sheet No.: 15 of

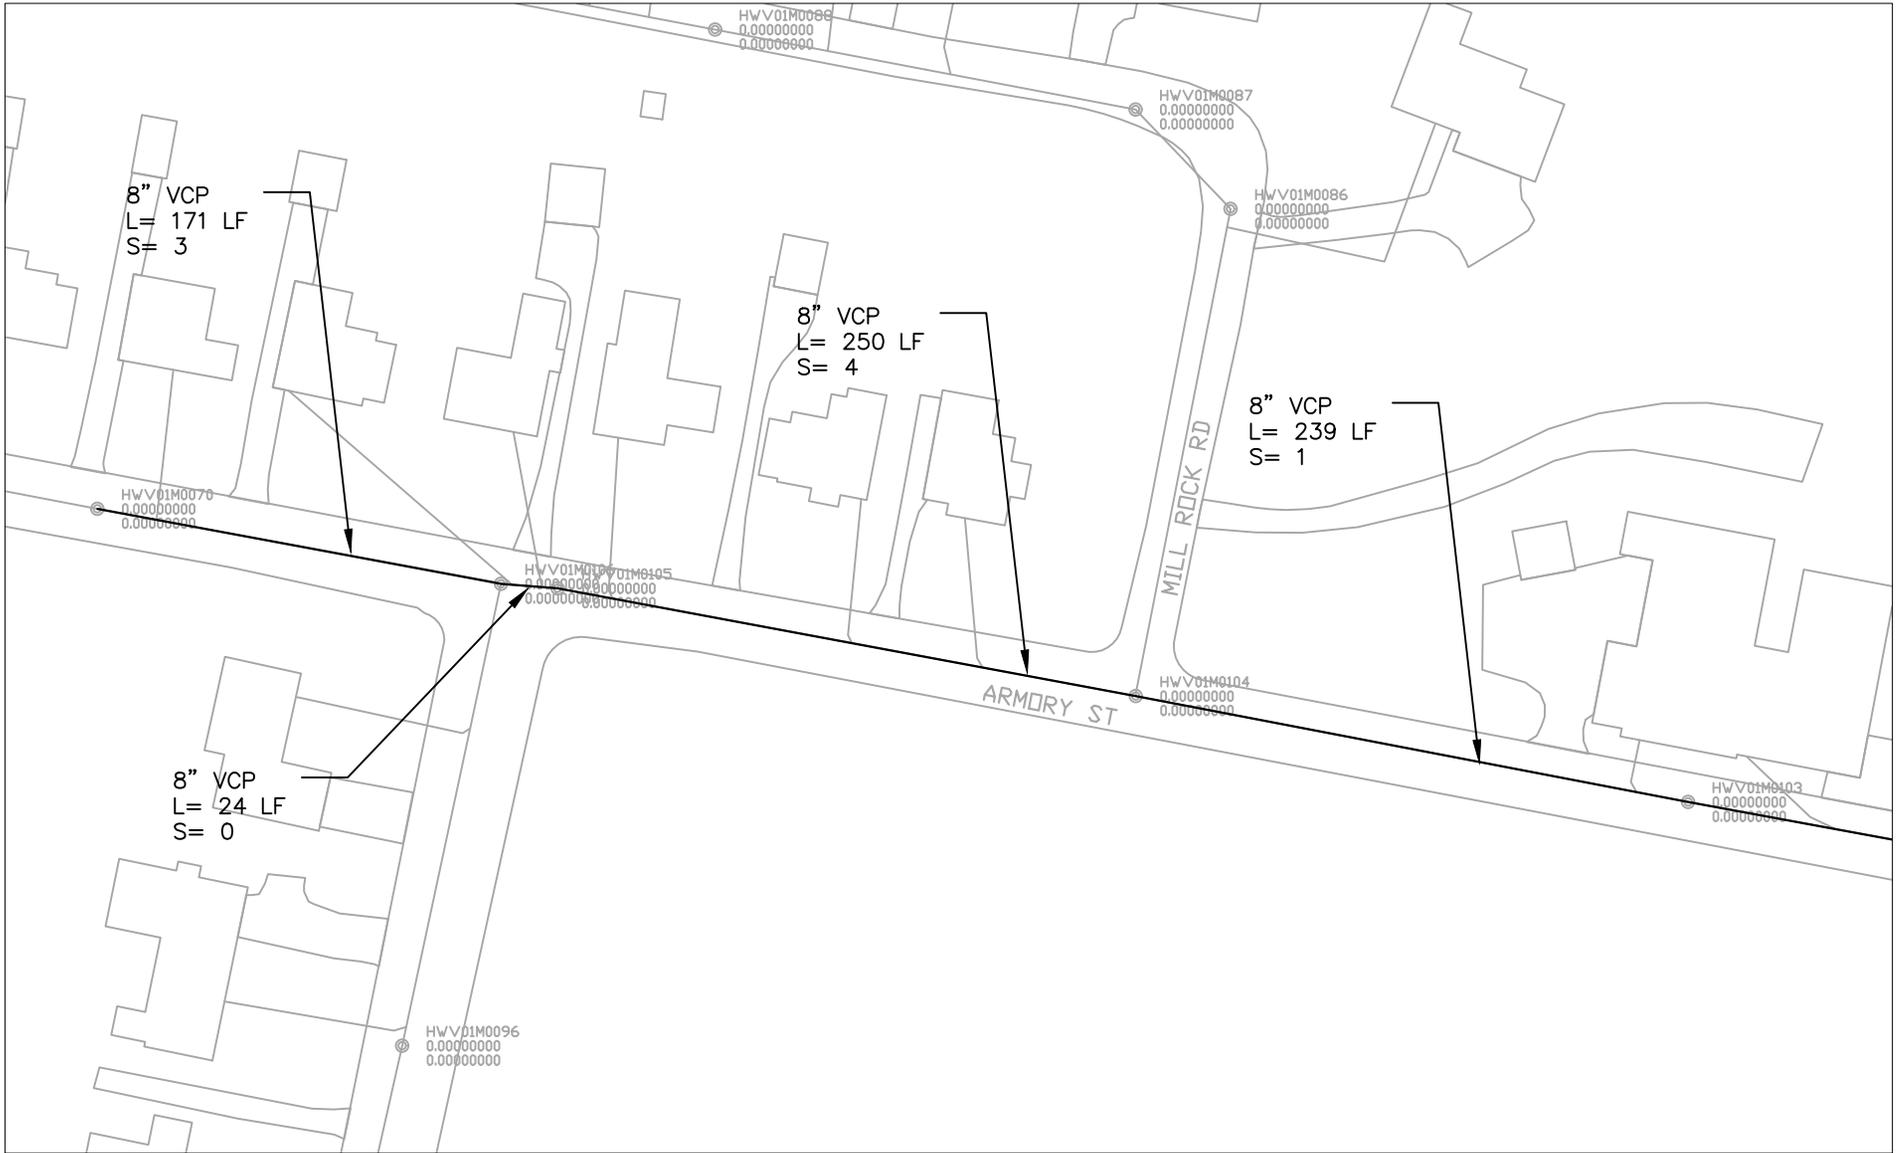

**PLAN**

1" = 80'

**LEGEND**

L= LINEAR FEET OF CIPP LINING REHAB.  
S= No. OF SERVICE LATERALS PRESENT



**Greater New Haven Water Pollution Control Authority**  
ENGINEERING DEPARTMENT  
260 East Street  
New Haven, CT 06511  
(203) 466 5280 p (203) 722-1564 f

Drawn By: RC | Approved By: TS | Date: 9/30/2025

**2025 COLLECTION SYSTEM CIPP  
LINING REHABILITATION - HML04**

Project No.: SSR 2025-02 | Sheet No.: 16 of