

LEGEND

- PHASE I
- FUTURE PHASES

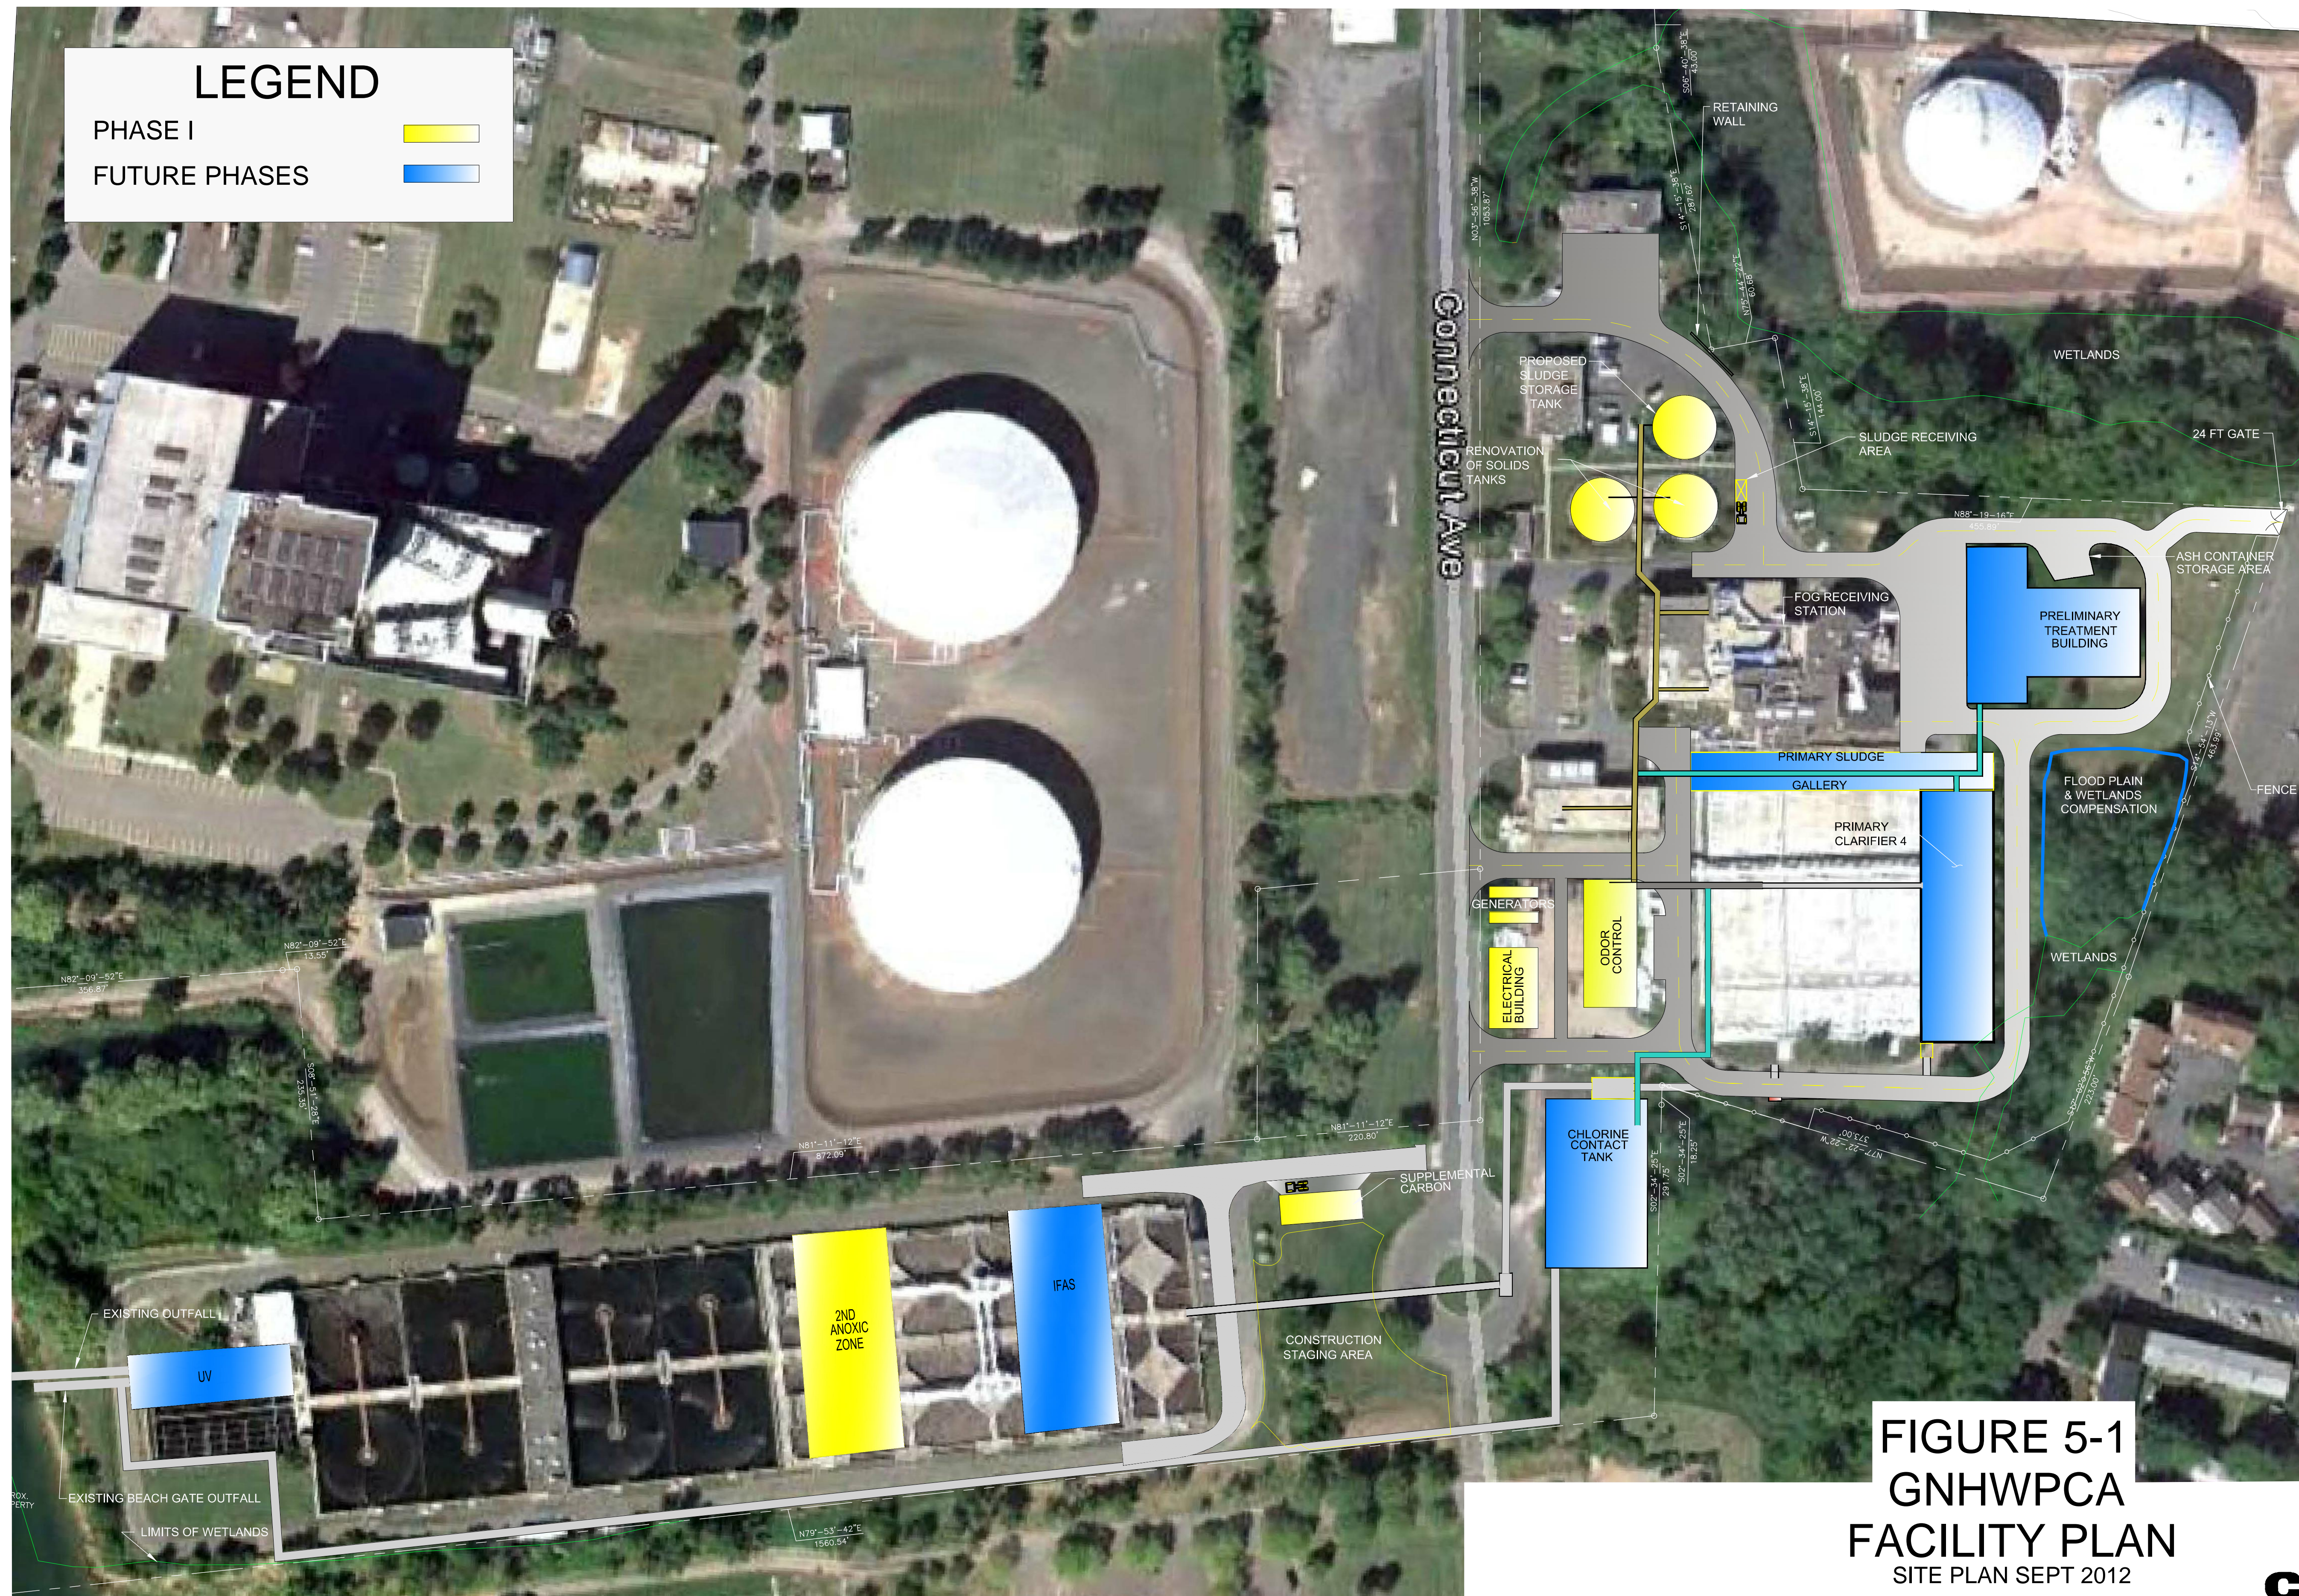


FIGURE 5-1
GNHWPCA
FACILITY PLAN
 SITE PLAN SEPT 2012